



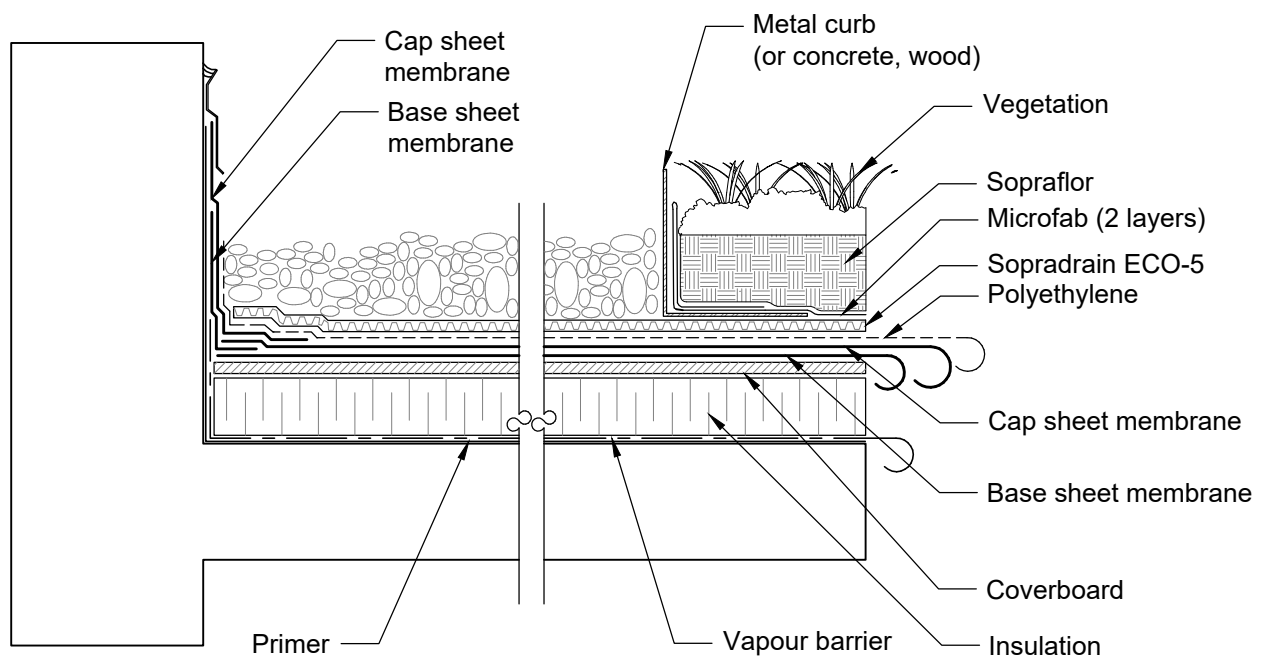

COPYRIGHT 2017 SOPREMA

Note¹: Provide a minimum of gravel at the base of upstands and around drains as per ANSI/SPRI RP-14 or applicable standards.

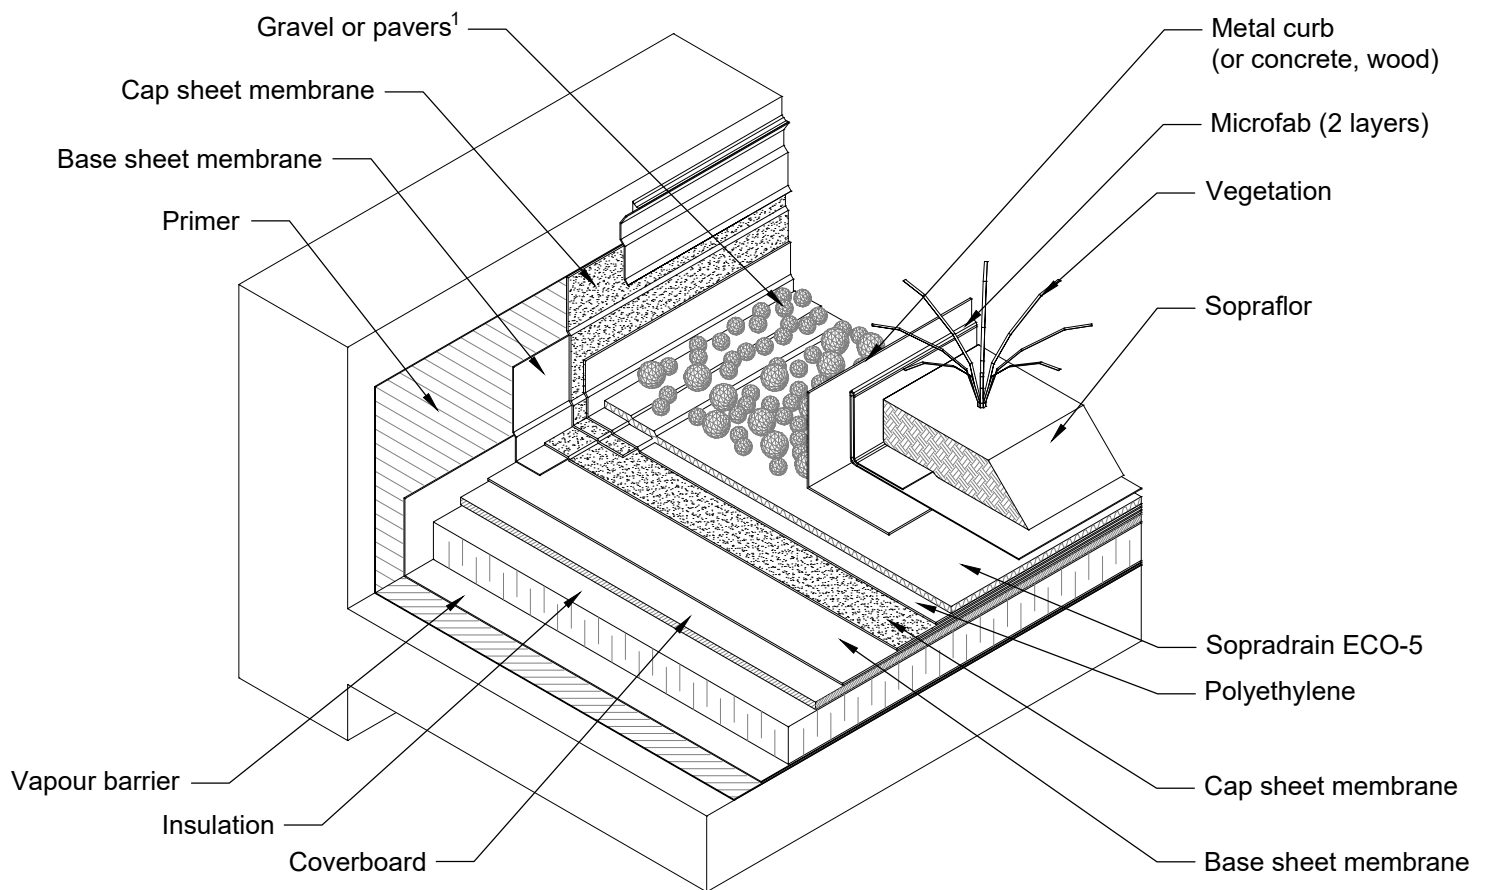

SOPREMA

1688, J-B Michaud
Drummondville, QC J2C 8E9
WWW.SOPREMA.CA

TITLE: SOPRANATURE TYPICAL ASSEMBLY
SYSTEMS TAIGA

PROJECT:

DRAWING NUMBER:

SCALE:

N.T.S.

DATE:

June 2017

NAT02