
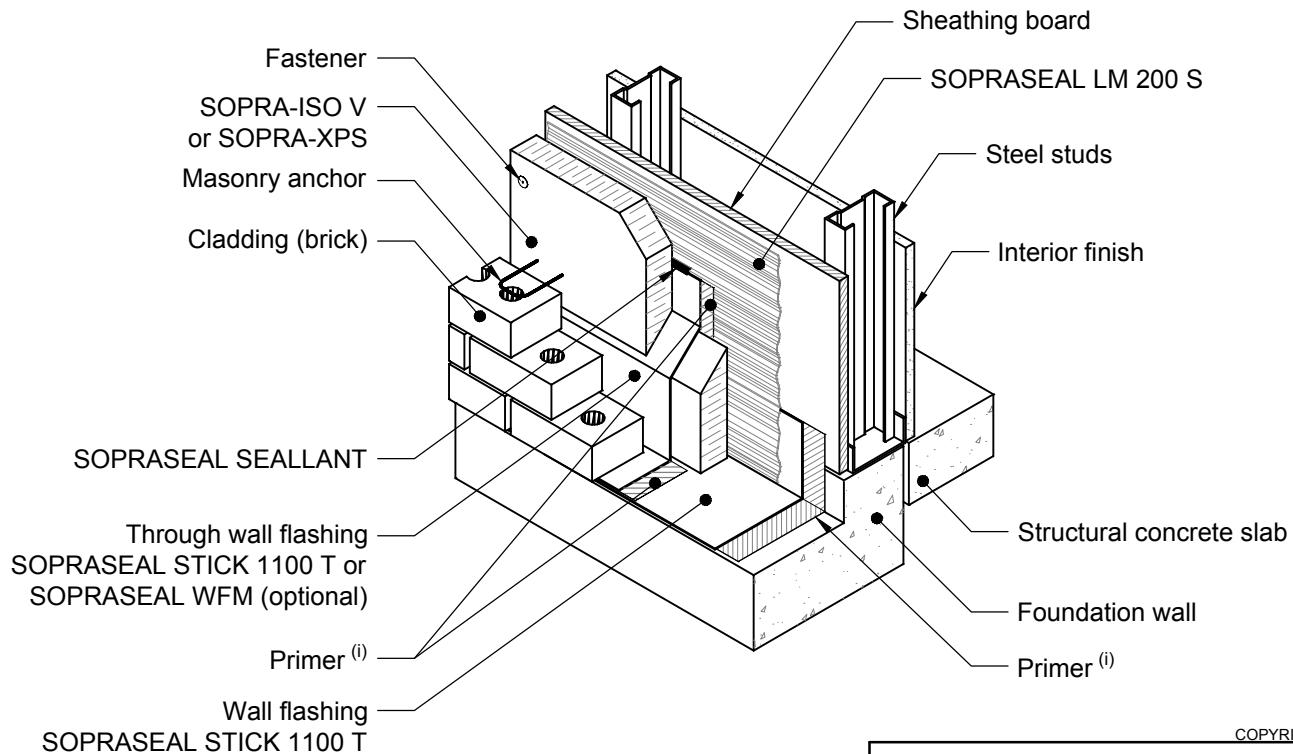


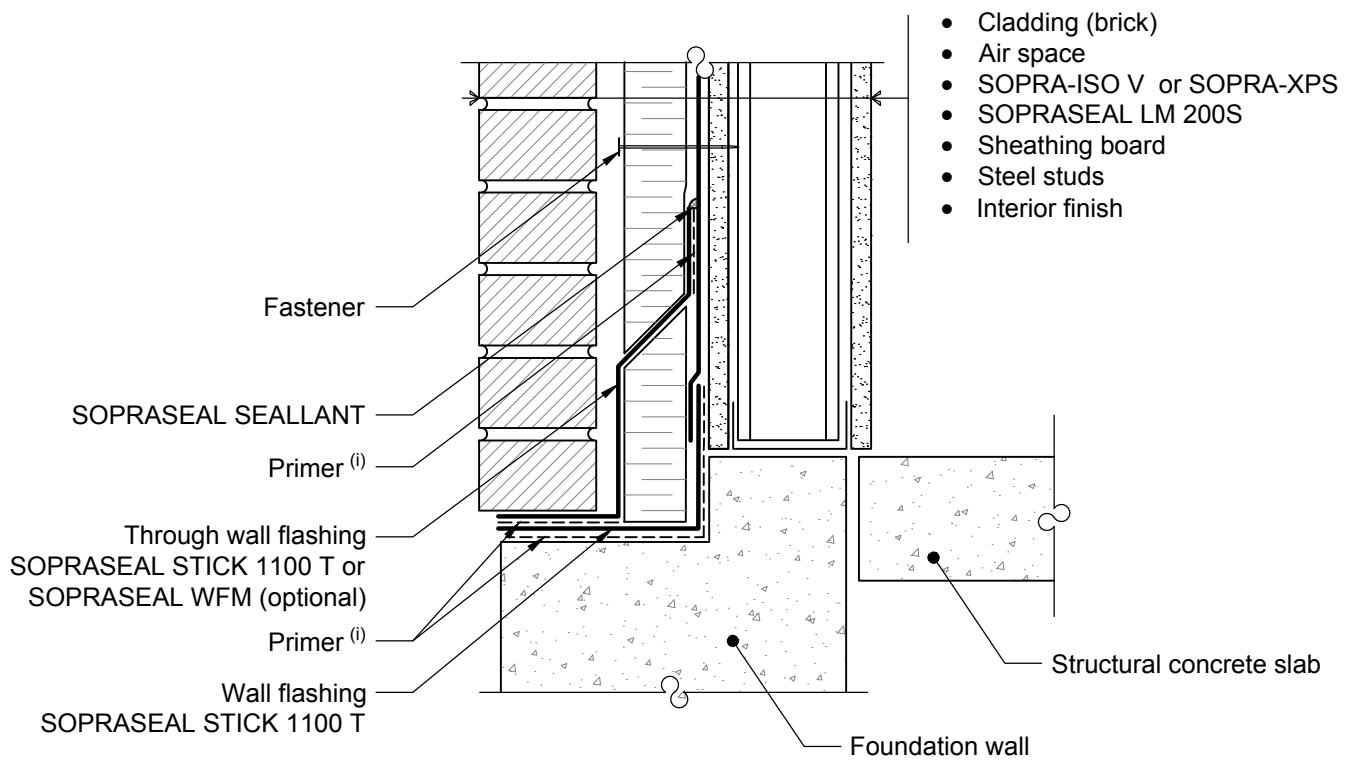

COPYRIGHT 2018 SOPREMA

 1688, J-B Michaud Drummondville, QC J2C 8E9 WWW.SOPREMA.CA		TITLE: STEEL STUD WALL FOUNDATION JUNCTION	
		PROJECT:	
SCALE: N.T.S.		DATE: APRIL 2018	
		DRAWING NUMBER: PAR01-1	

NOTES:

(i): Use SOPRASEAL STICK PRIMER, ELASTOCOL STICK H₂O or ELASTOCOL STICK ZERO.