


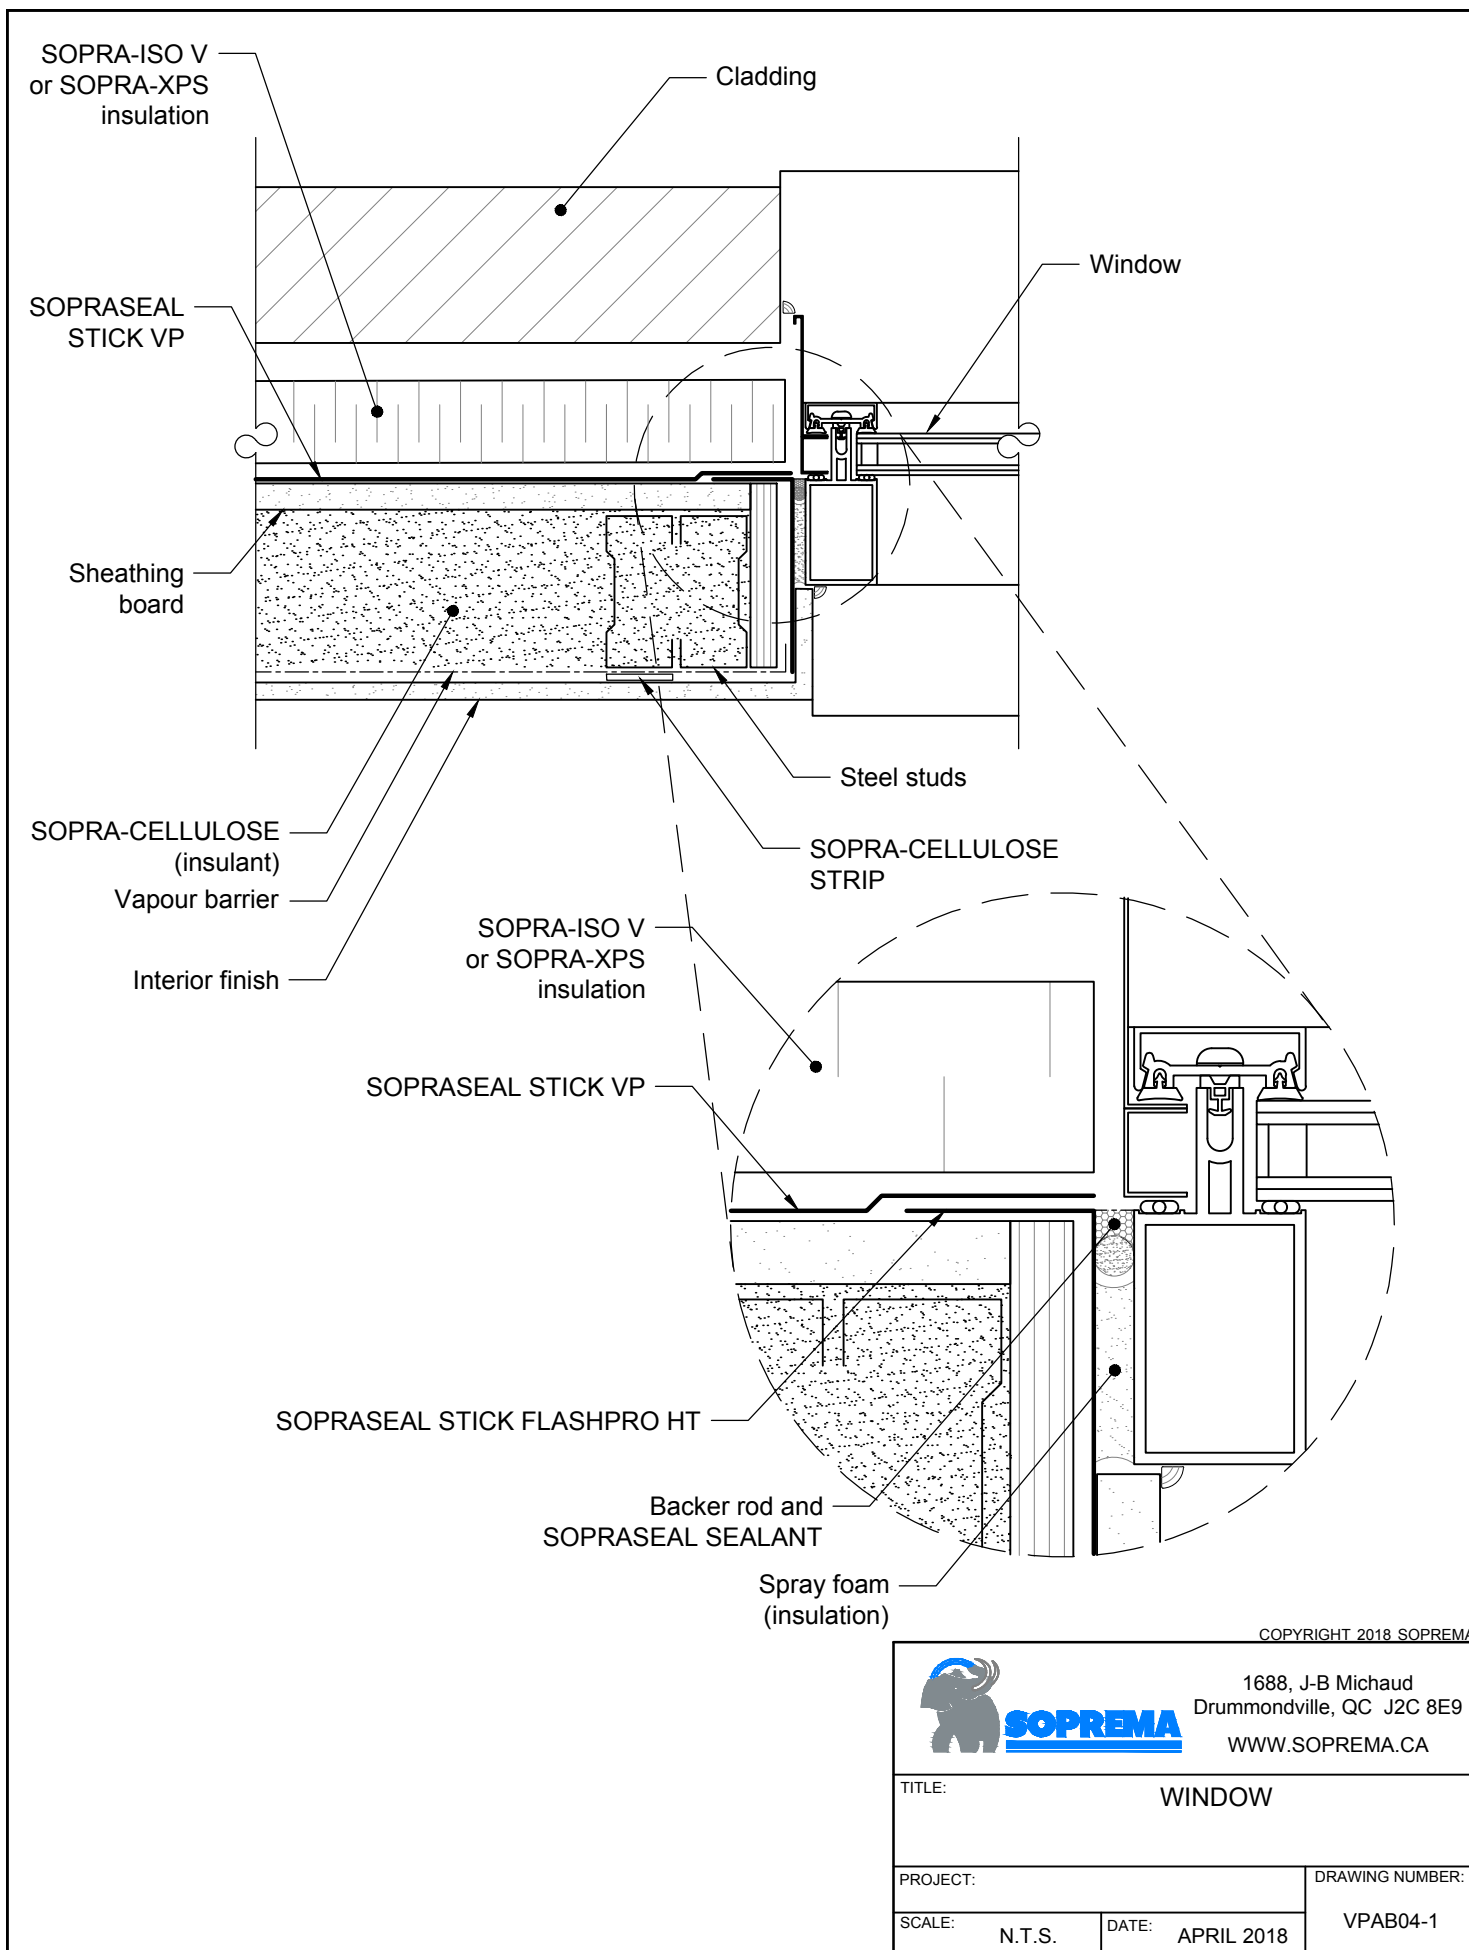

COPYRIGHT 2018 SOPREMA



1688, J-B Michaud
Drummondville, QC J2C 8E9
WWW.SOPREMA.CA

TITLE:		WINDOW	
PROJECT:		DRAWING NUMBER: VPAB04-1	
SCALE:	N.T.S.		
DATE:	APRIL 2018		