



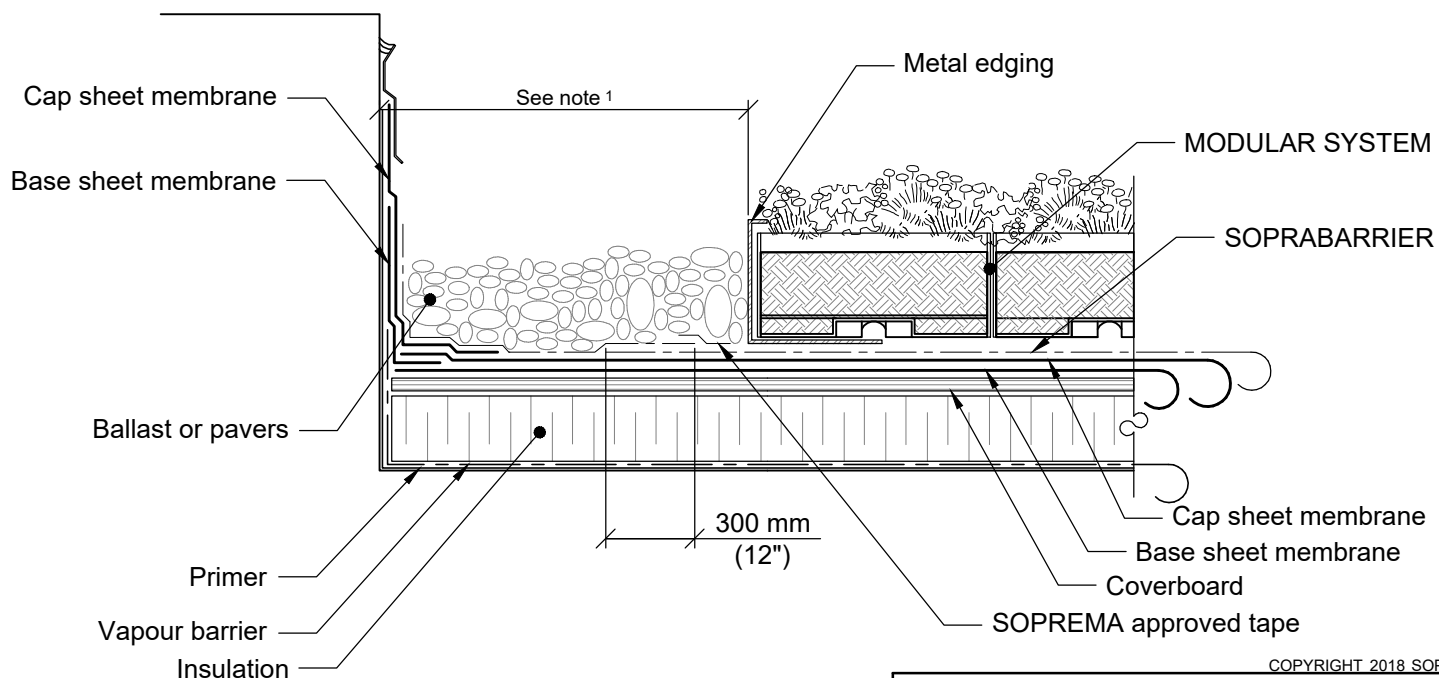

COPYRIGHT 2018 SOPREMA

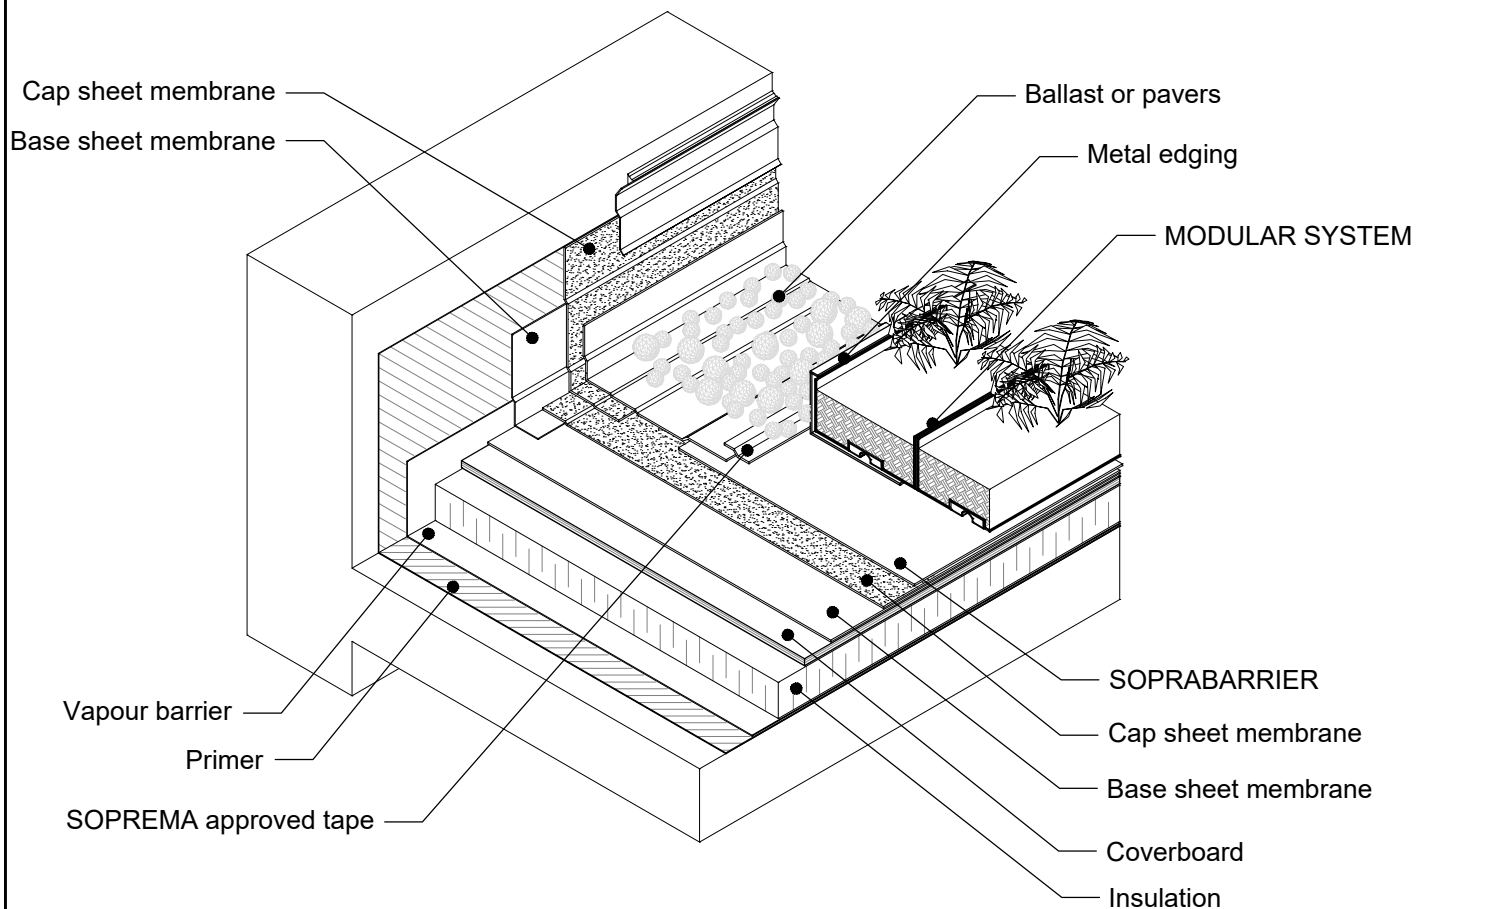

1688, J-B Michaud
Drummondville, QC J2C 8E9
WWW.SOPREMA.CA

TITLE: CONVENTIONAL ROOF
EXTENSIVE MODULAR SYSTEM

PROJECT:

DRAWING NUMBER:

SCALE:

N.T.S.

DATE:

Nov 2018

SNAT11

Note¹: Provide vegetation-free zone at the base of upstands, around drains and roof projections as per applicable standards.

Note²: SOPRARETENTIO MAT capillary mat may be necessary, ask your Sopranature representative for advices on plants water needs.