


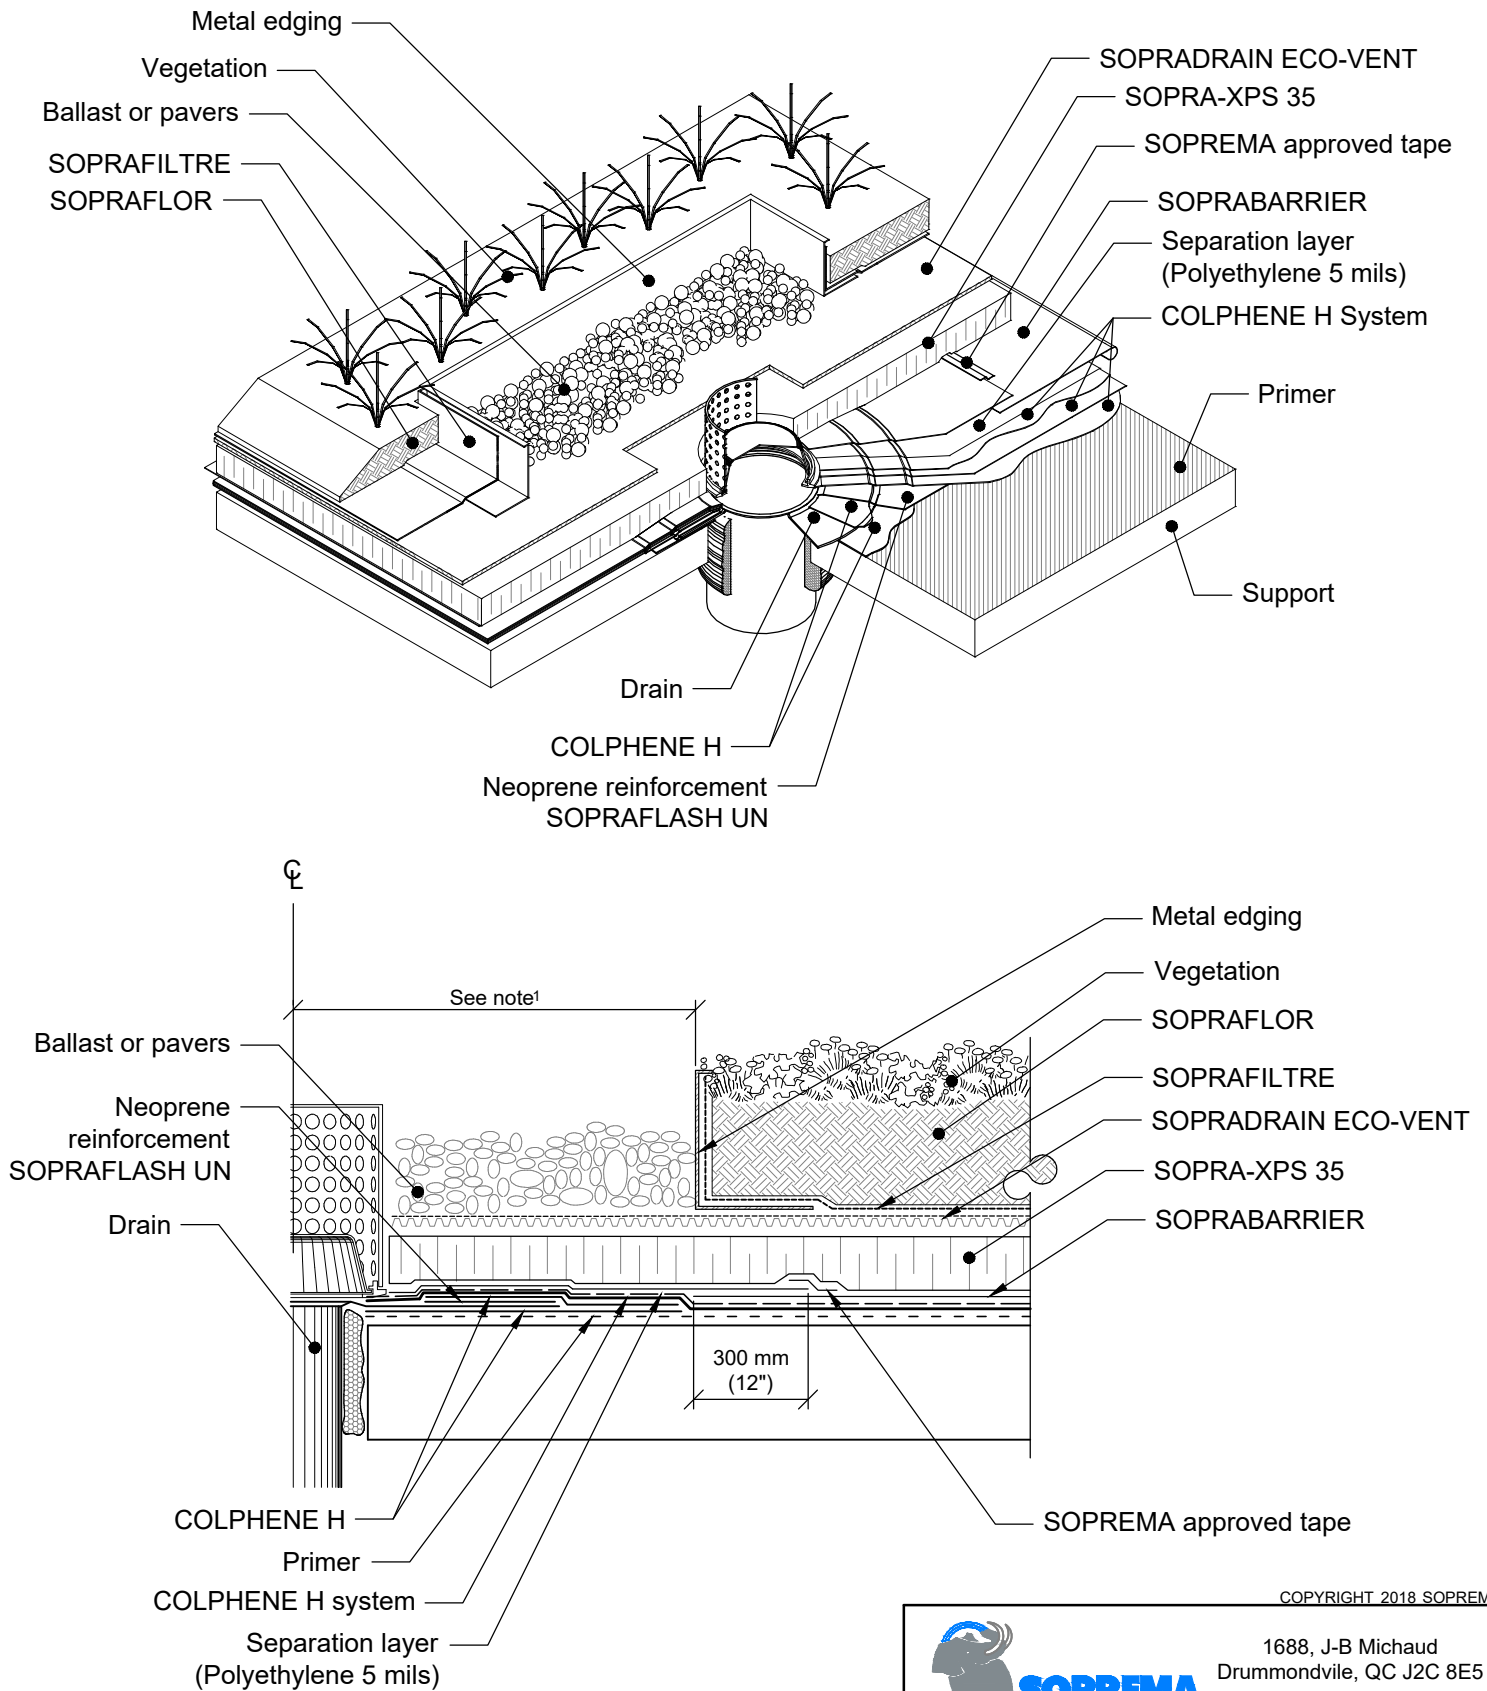

Note¹: Provide a vegetation-free zone at the base of upstands, around drains and roof projections as per applicable standards.

Note²: RETENTIO water retention mat may be necessary, ask your Sopranature representative for advices on plants water needs.

COPYRIGHT 2018 SOPREMA



SOPREMA

1688, J-B Michaud
Drummondville, QC J2C 8E5
WWW.SOPREMA.CA

TITRE: SOPRANATURE - EXTENSIF
COLPHENE H - DÉTAIL DE DRAIN

PROJET:

NUMÉRO DESSIN:

ÉCHELLE:

Aucune

DATE:

Nov. 2018

SNAT16