


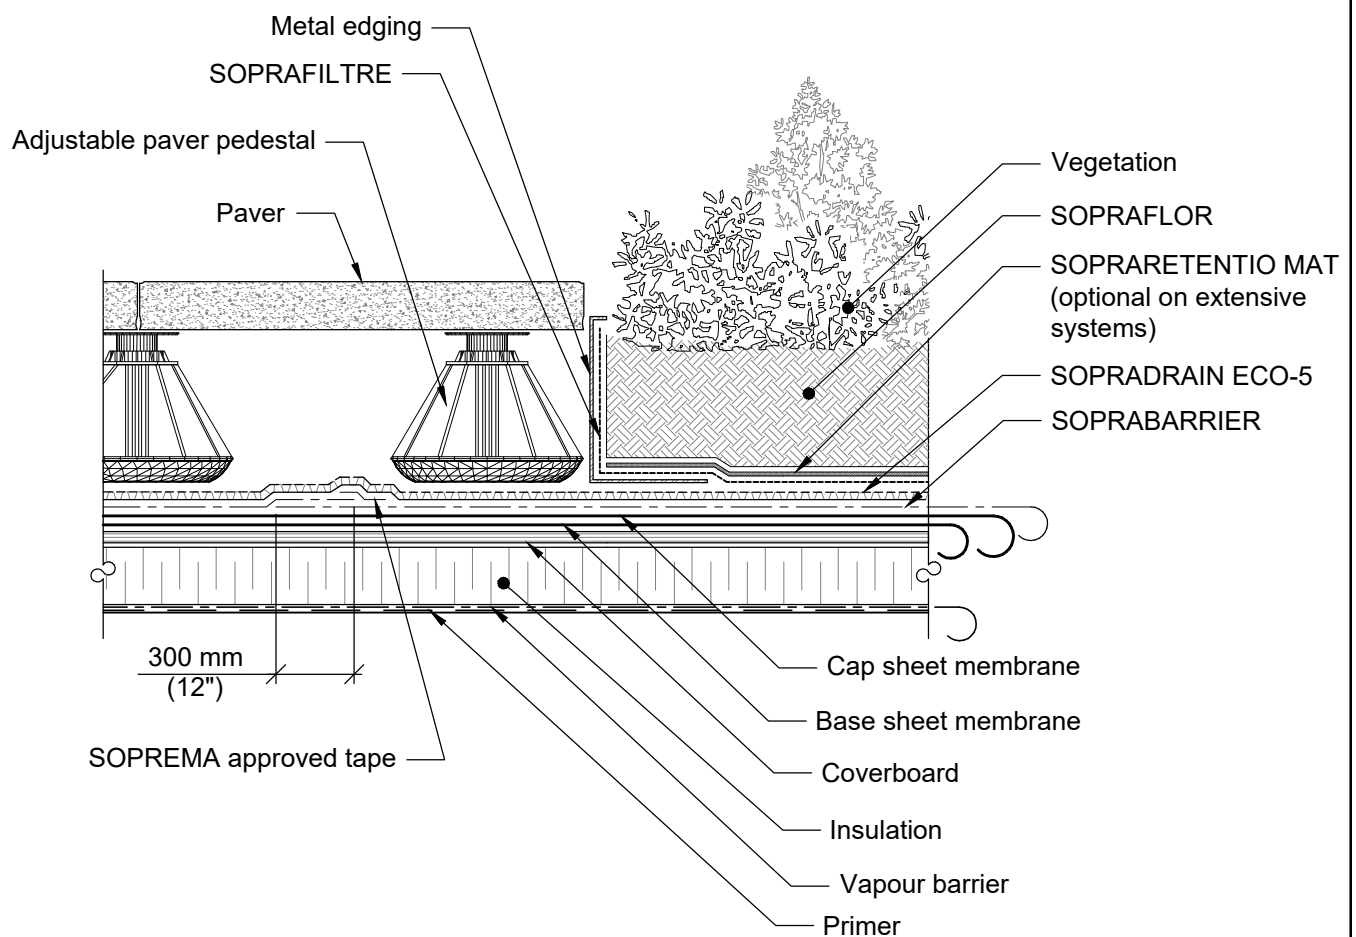

COPYRIGHT 2017 SOPREMA



1688, J-B Michaud
Drummondville, QC J2C 8E9
WWW.SOPREMA.CA

TITLE: SOPRANATURE
JUNCTION TERRACE - CONVENTIONAL

PROJECT:	DRAWING NUMBER:	
SCALE: N.T.S.	DATE: Nov 2018	SNAT17

Note: On EXTENSIVE systems SOPRARETENTIO MAT capillary mat is optional but may be necessary, ask your Sopranature representative for advices on plants water needs.