


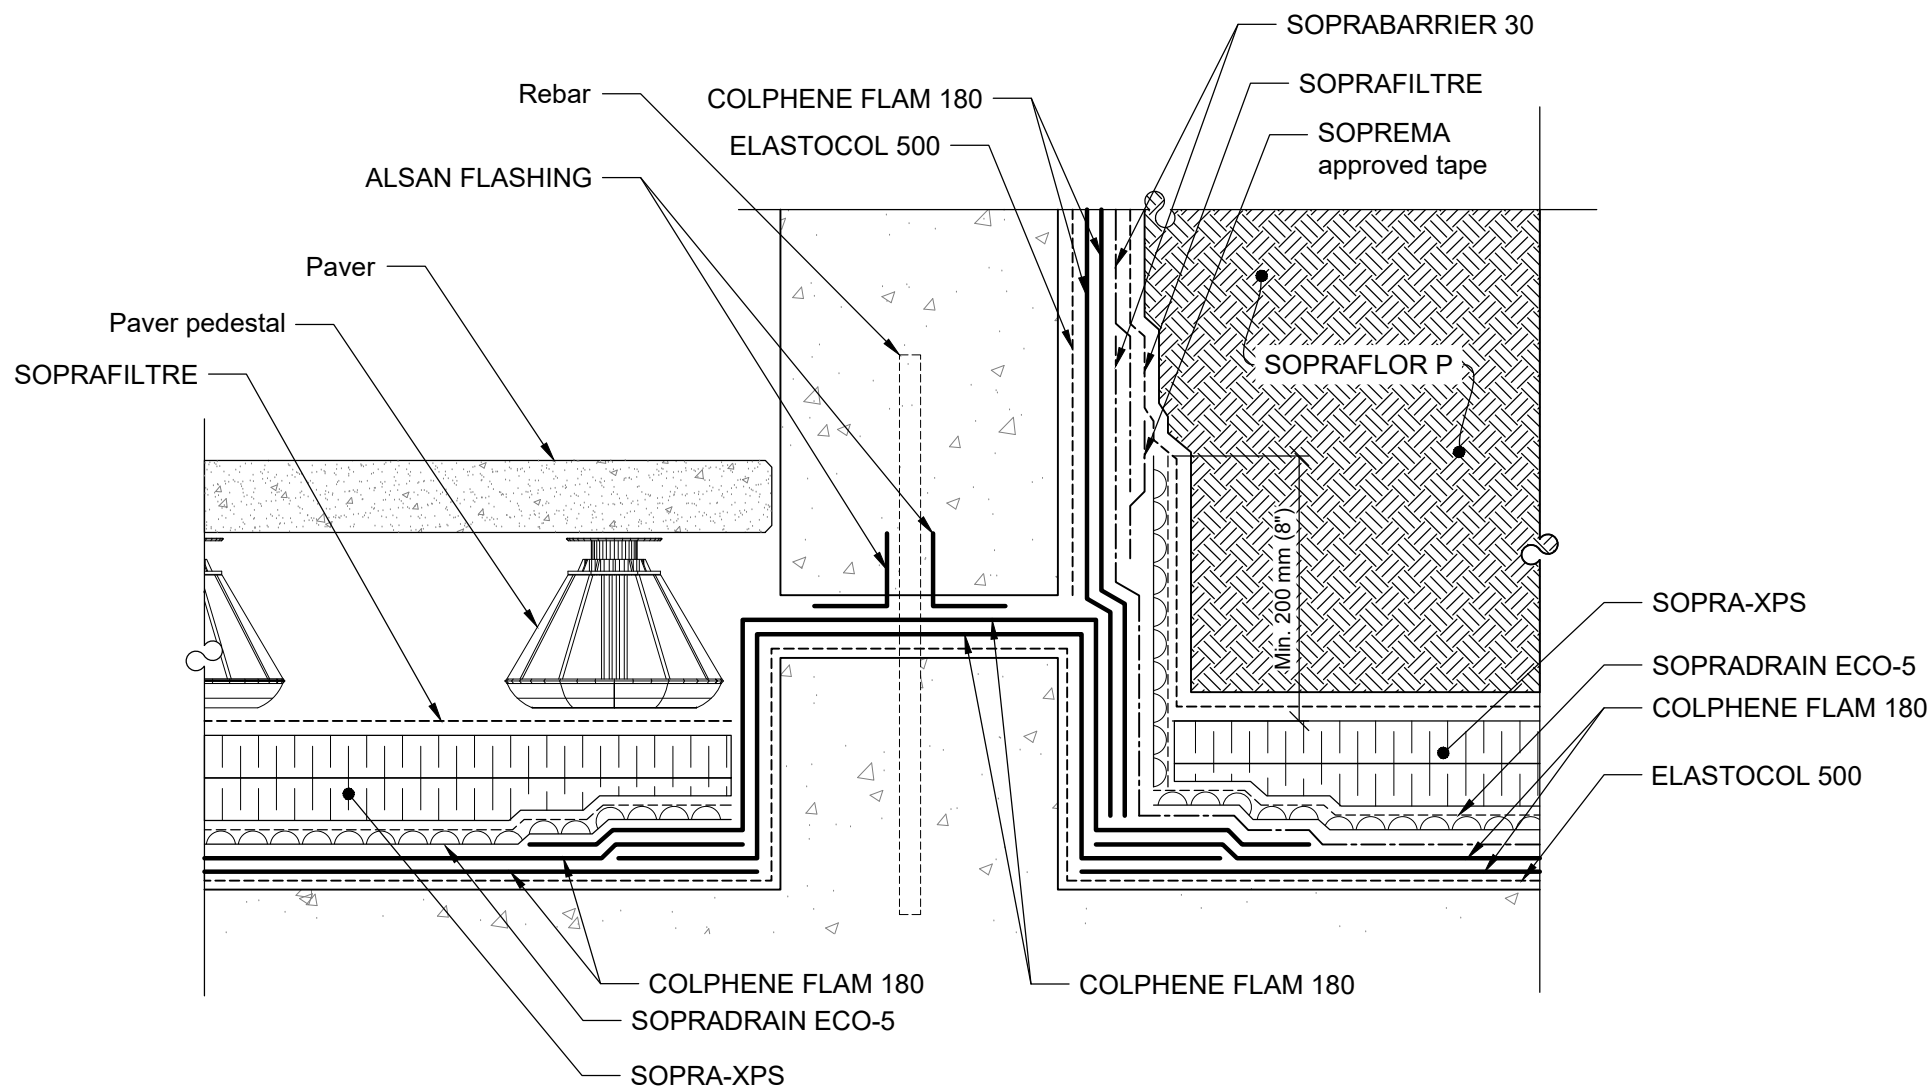

COPYRIGHT 2019 SOPREMA



1688, J-B Michaud
Drummondville, QC J2C 8E9
WWW.SOPREMA.CA

TITLE: SOPRANATURE PLAZA-DECK -
JUNCTION WITH PAVERS ON PADESTAL

PROJECT:		DRAWING NUMBER:
SCALE: N.T.S.	DATE: JAN. 2019	SNAT24