


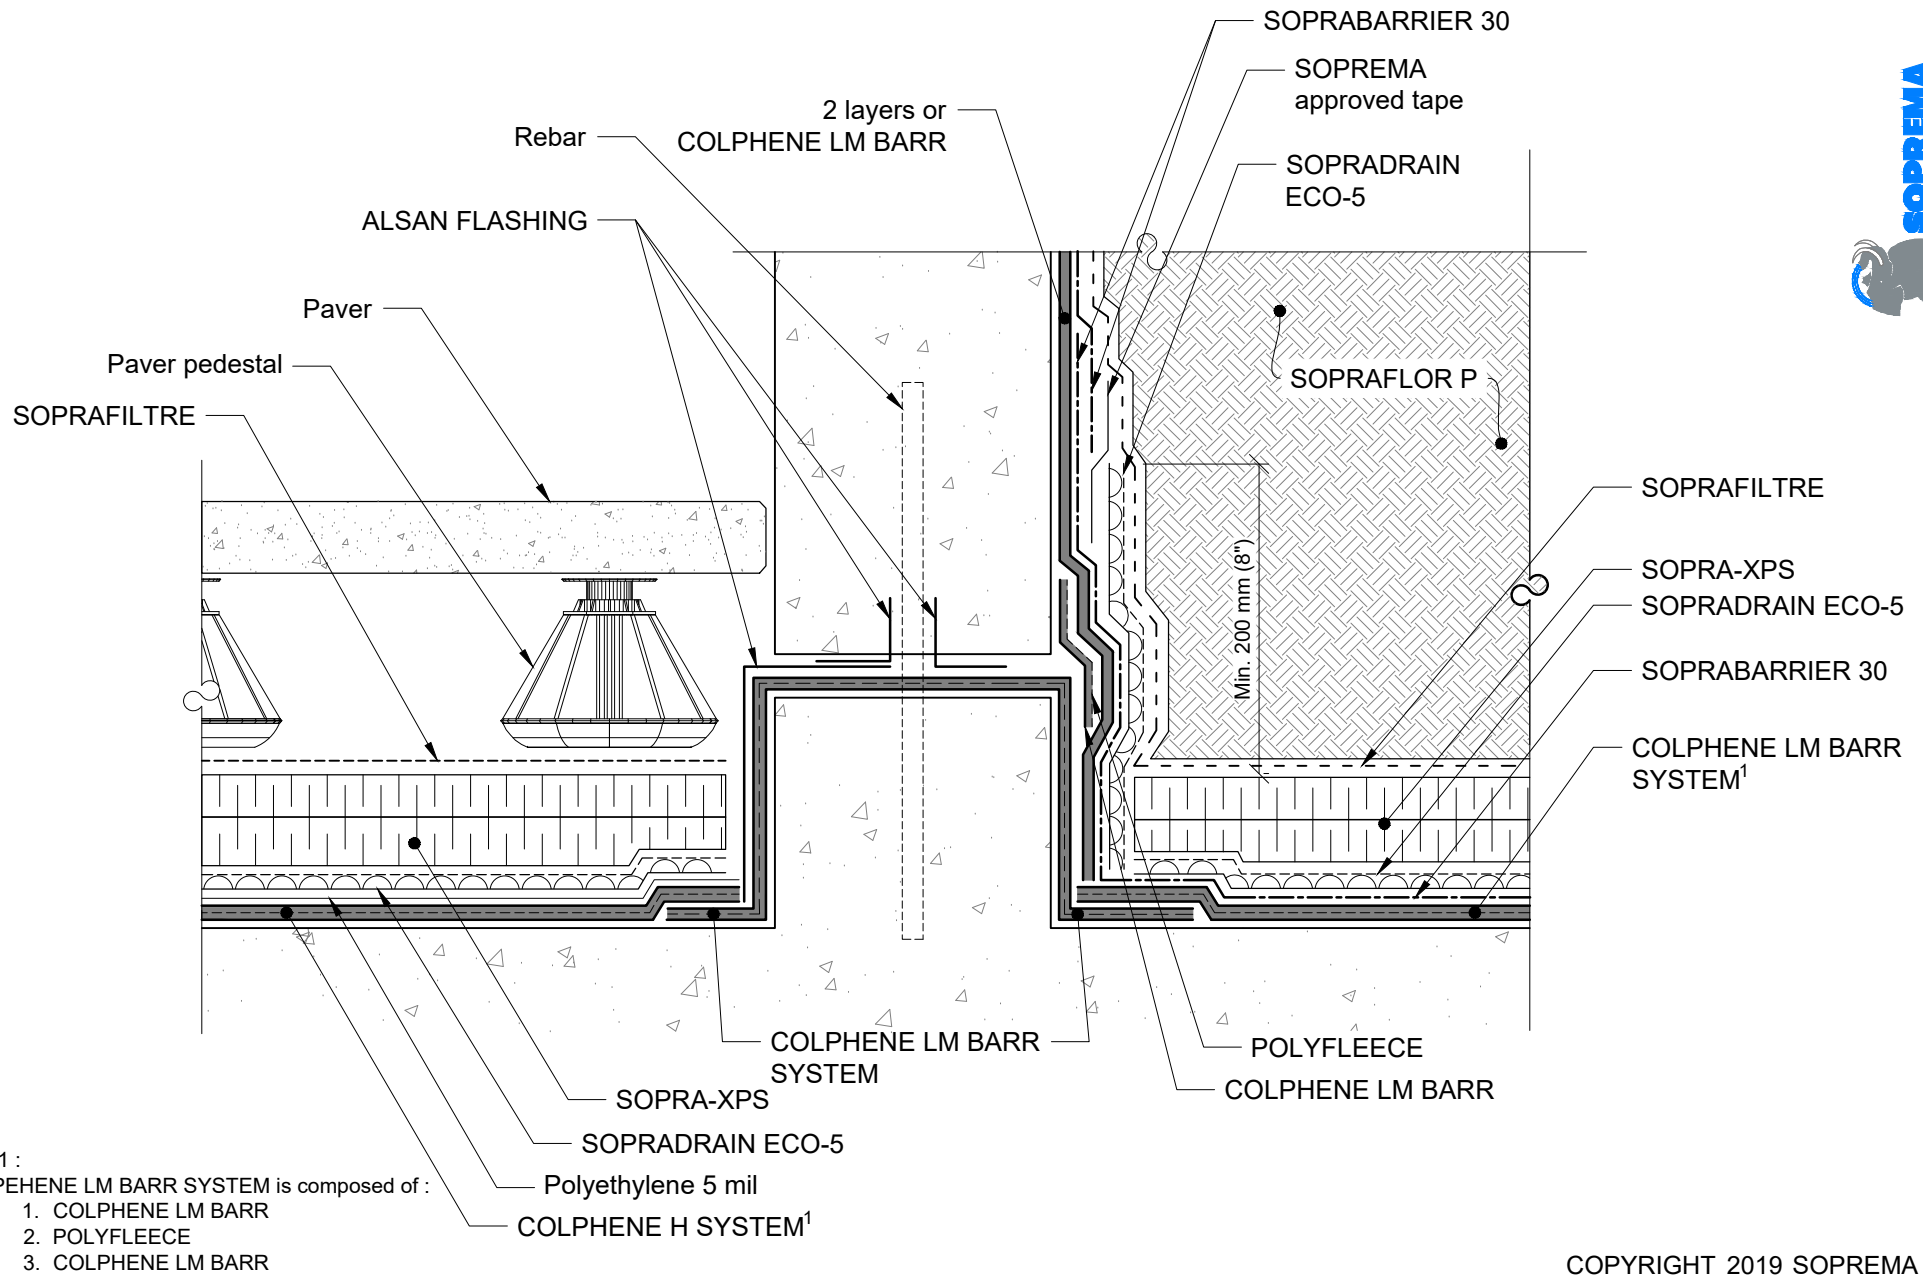

COPYRIGHT 2019 SOPREMA

Title:
VEGETATED PLAZA-DECK JUNCTION WITH PAVERS ON PEDESTAL - COLPHENE LM BARR

Scale:
N.T.S.

Date:
MAY 2019

Drawing number:
SOP235-01