

TECHNICAL DETAILS

Foundations **DUO DEBOFLEX (PRE-APPLIED)**


soprema.com.au

Deboflex 3.5CS/F K180 SPECIAL

ENDUROFLEX EP M

ENDUROFLEX CAP

Structural concrete

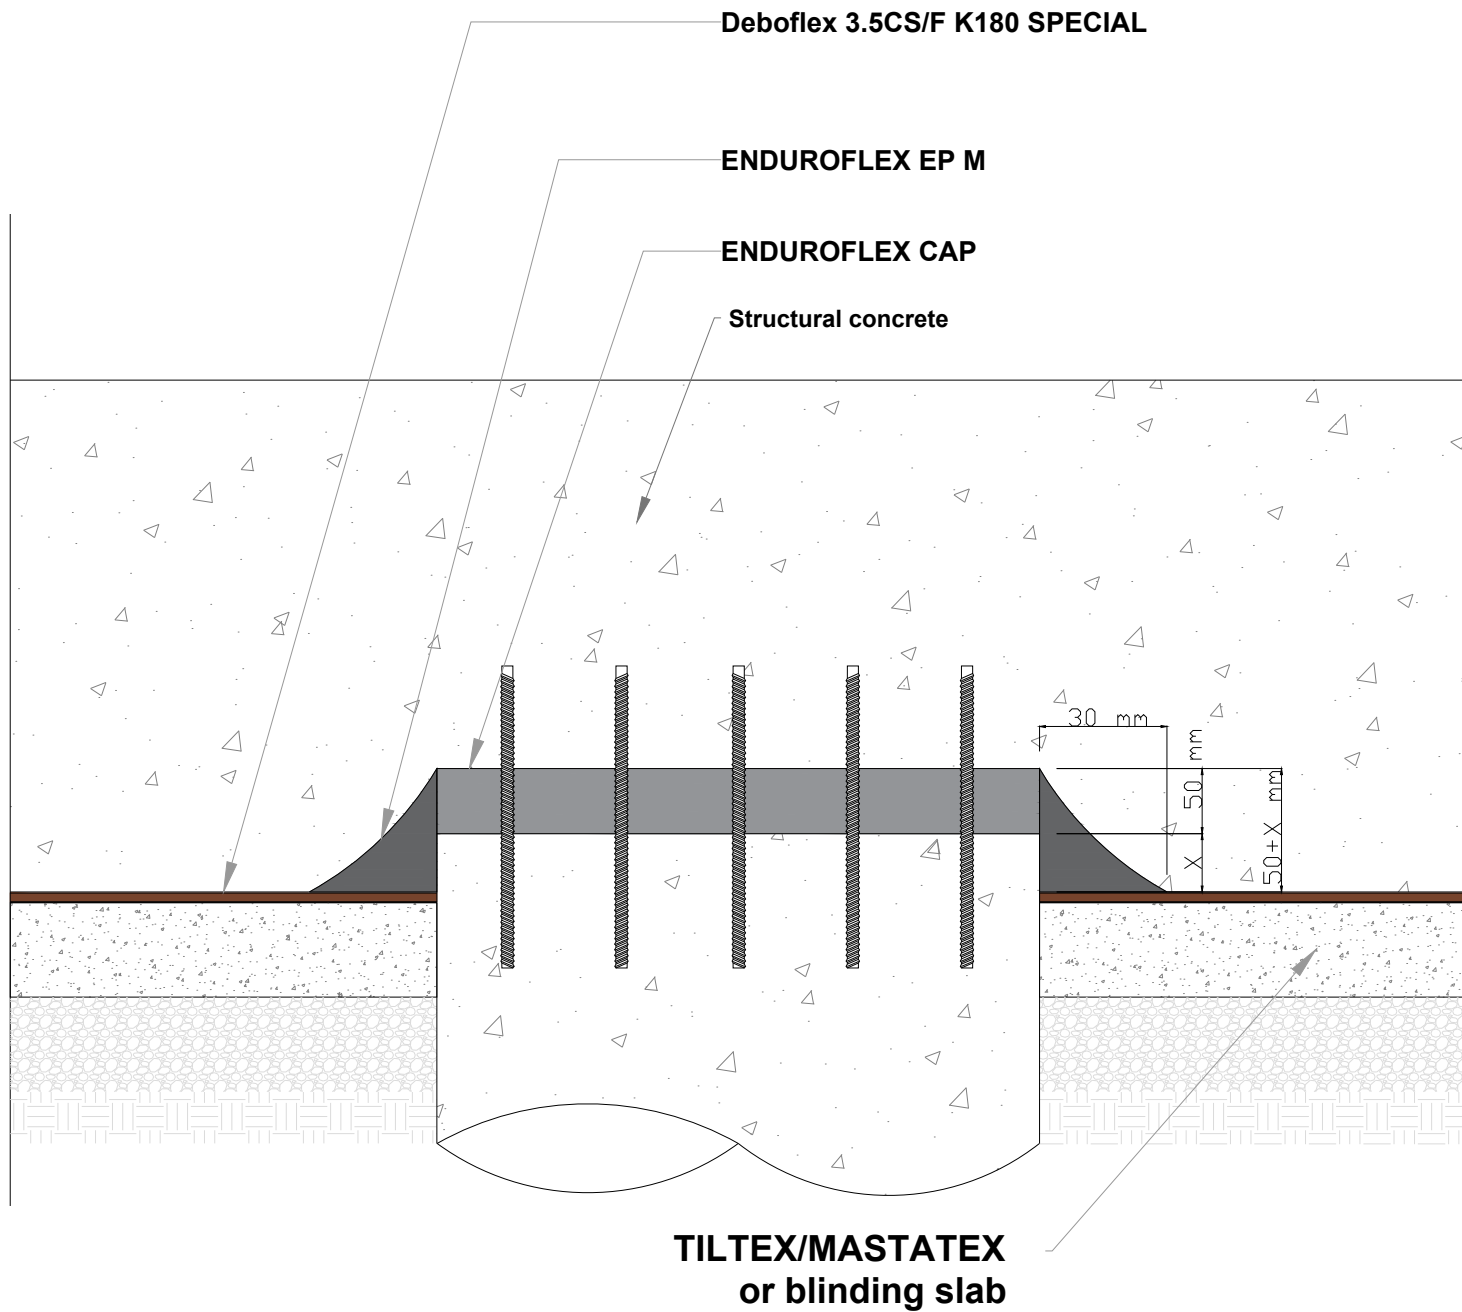

TILTEX/MASTATEX
or blinding slab

COPYRIGHT 2023 SOPREMA



SOPREMA

LEVEL 35, BARANGAROO
AVENUE, SYDNEY, 2000
WWW.SOPREMA.COM.AU

TITLE: PILE CAP DETAIL

PROJECT:

DRAWING NUMBER:

SCALE:

NTS


DATE:

2023

F3

NOTE:

This detail is only indicative and should be verified by the designer and/or the applicator according to real job site conditions.

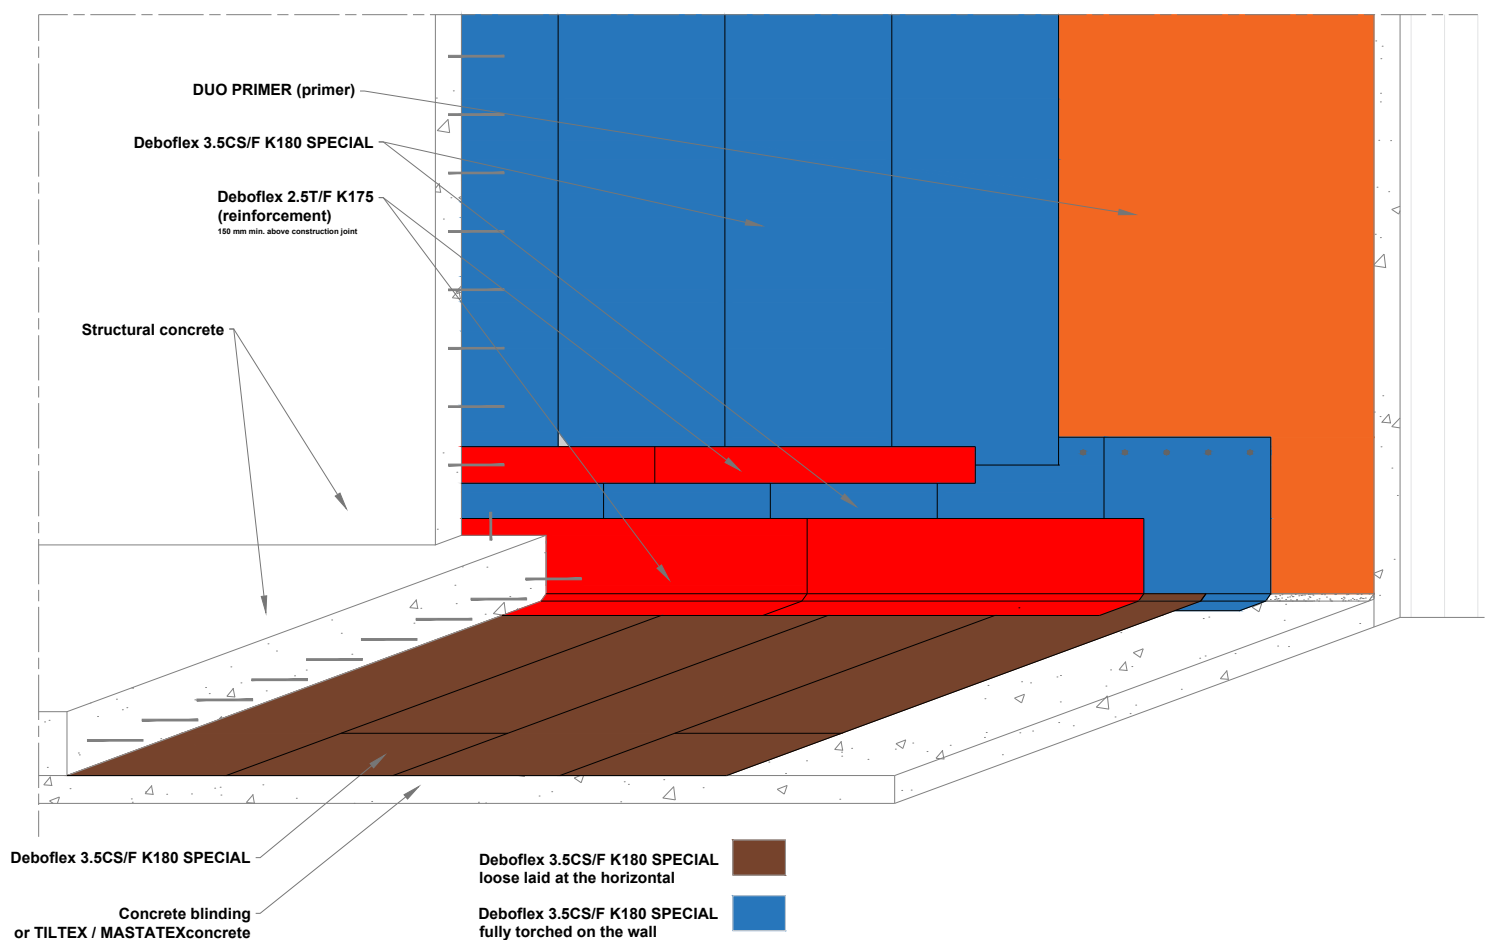

NOTE:
This detail is only indicative and should be verified by the designer and/or the applicator according to real job site conditions.


COPYRIGHT 2023 SOPREMA



SOPREMA

LEVEL 35, BARANGAROO
AVENUE, SYDNEY, 2000
WWW.SOPREMA.COM.AU

| | | |
|------------------------------|------------|--------------------|
| TITLE: PRE APPLIED 3D DETAIL | | DRAWING NUMBER: F7 |
| PROJECT: | | |
| SCALE: NTS | DATE: 2023 | |

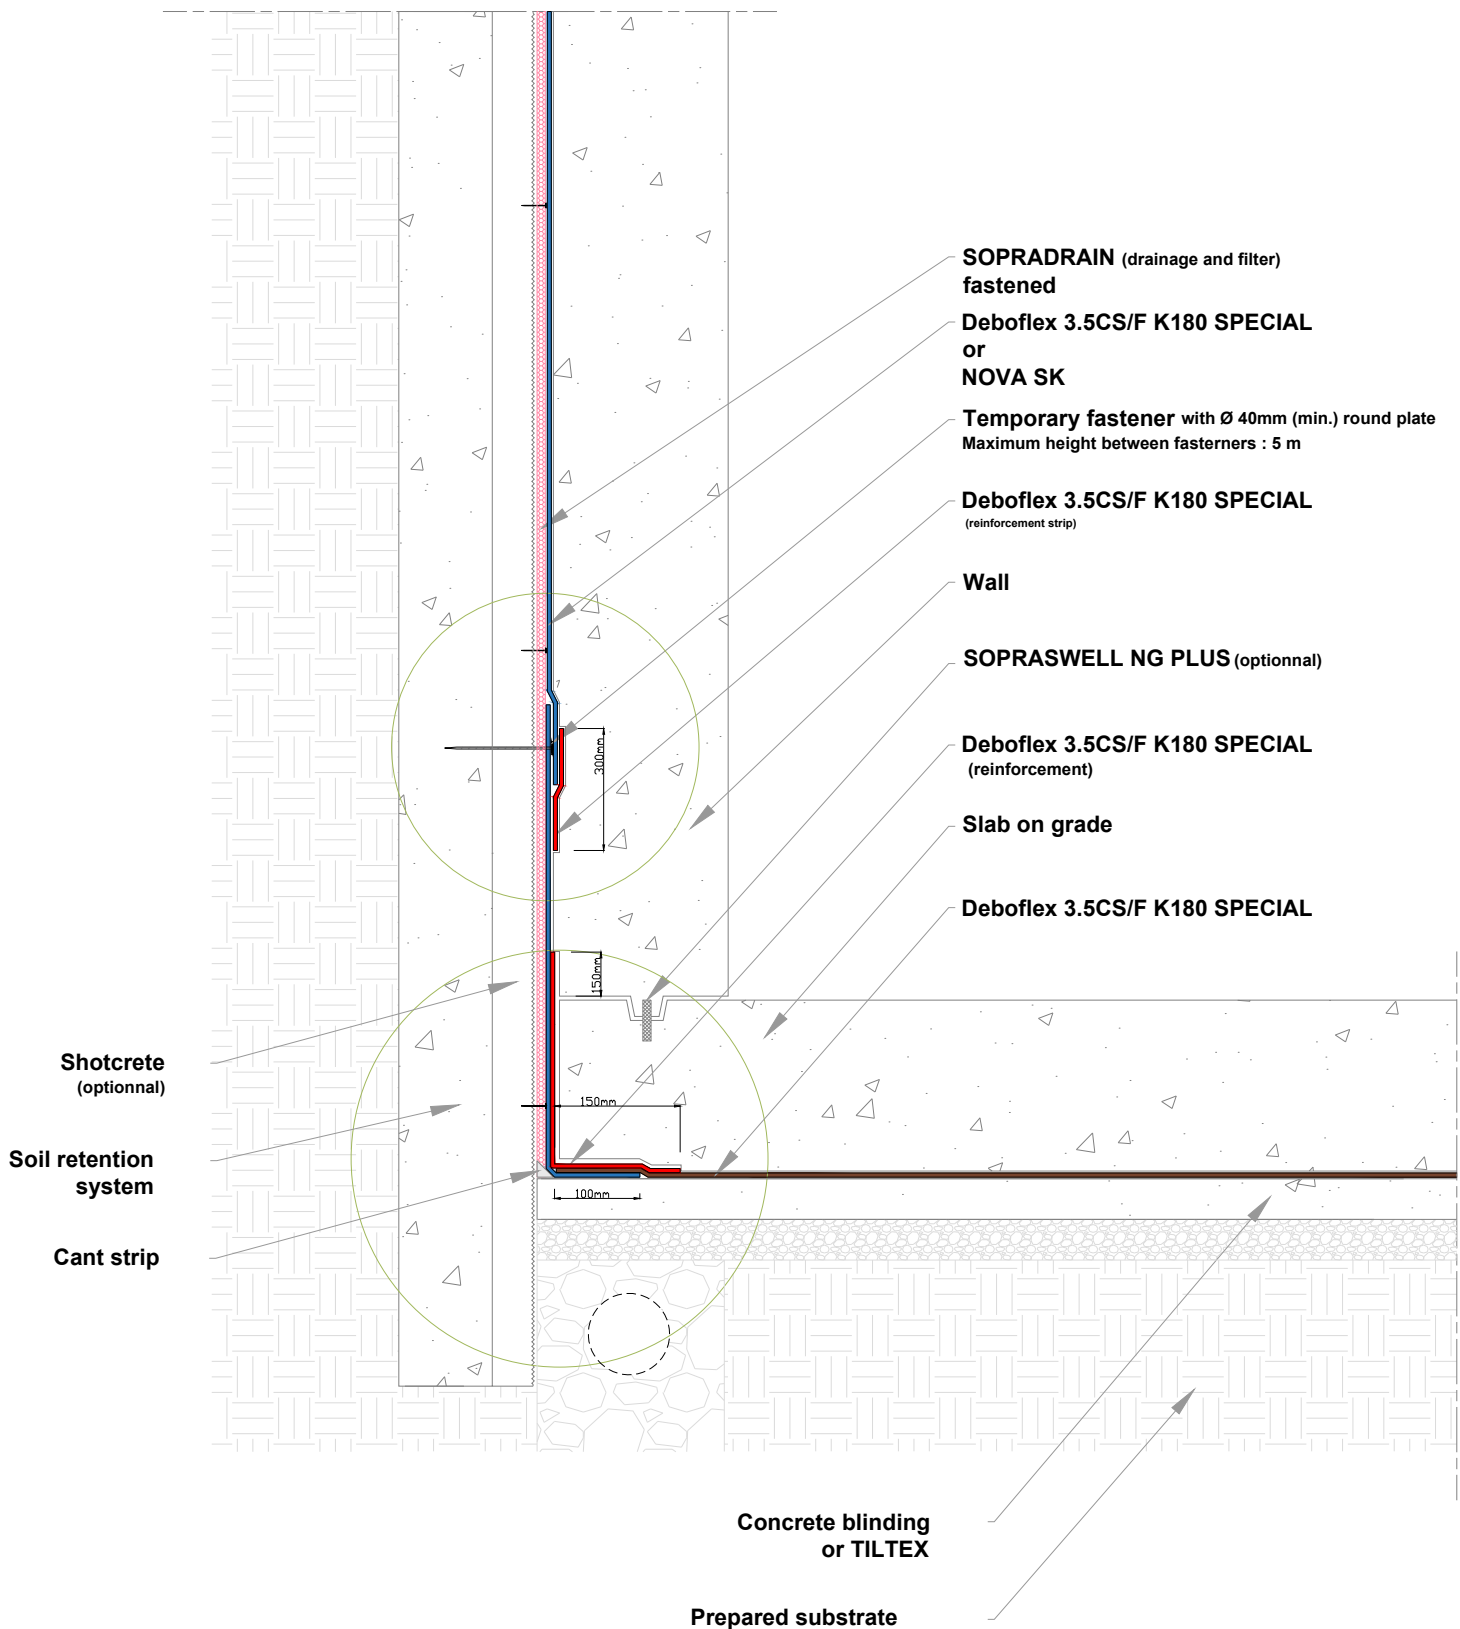

NOTE:
This detail is only indicative and should be verified by the designer and/or the applicator according to real job site conditions.


COPYRIGHT 2023 SOPREMA



SOPREMA

LEVEL 35, BARANGAROO
AVENUE, SYDNEY, 2000
WWW.SOPREMA.COM.AU

| | | |
|-----------------------------------|------------|-----------------------|
| TITLE: PRE APPLIED SECTION DETAIL | | |
| PROJECT: | | DRAWING NUMBER: F8 |
| SCALE: NTS | DATE: 2023 | |

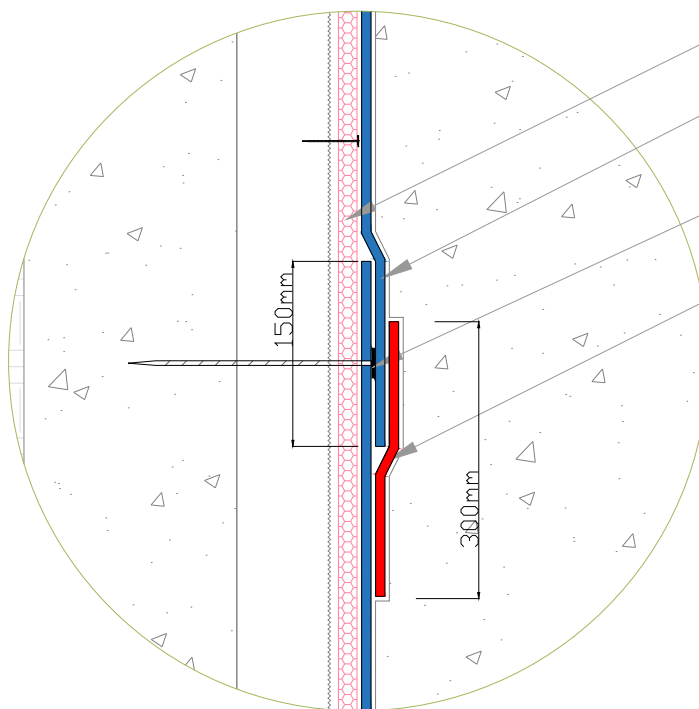


SOPRADRAIN (drainage and filter)
fastened

NOVA SK
or
Deboflex 3.5CS/F K180 SPECIAL

Temporary fastener with Ø 40mm
(min.) round plate
Maximum height between fasteners : 5 m

Deboflex 3.5CS/F K180 SPECIAL
(reinforcement strip)

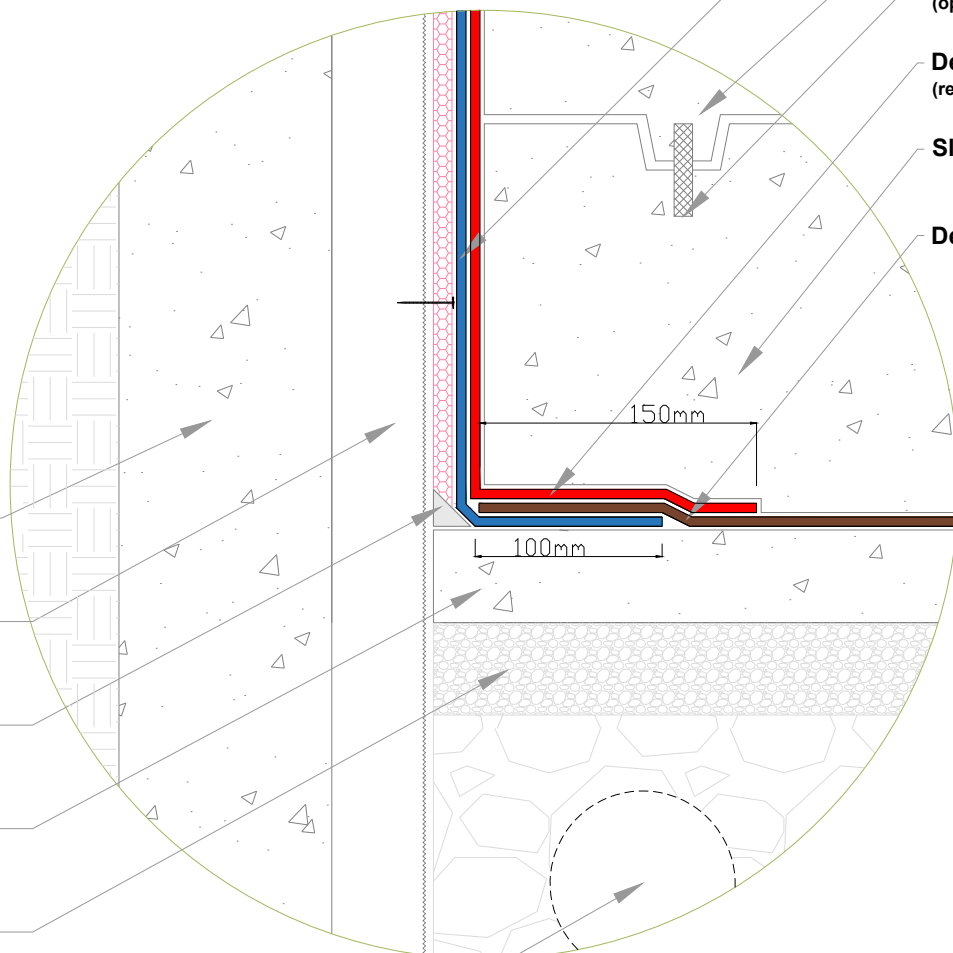

NOVA SK
or
Deboflex 3.5CS/F K180 SPECIAL

Wall

SOPRASWELL NG PLUS
(optionnal)

Deboflex 3.5CS/F K180 SPECIAL
(reinforcement)

Slab on grade

Deboflex 3.5CS/F K180 SPECIAL

Soil retention system

Shotcrete
(optionnal)

Cant strip

Concrete blinding
or
TILTEX/MASTATEX

Prepared substrate

Drainage pipe
(optionnal)

COPYRIGHT 2023 SOPREMA



SOPREMA

LEVEL 35, BARANGAROO
AVENUE, SYDNEY, 2000
WWW.SOPREMA.COM.AU

TITLE: **PRE APPLIED
ZOOM SECTION DETAIL**

PROJECT:

DRAWING NUMBER:

SCALE:

NTS


DATE:

2023

F9

NOTE:

This detail is only indicative and should be verified by the designer and/or the applicator according to real job site conditions.

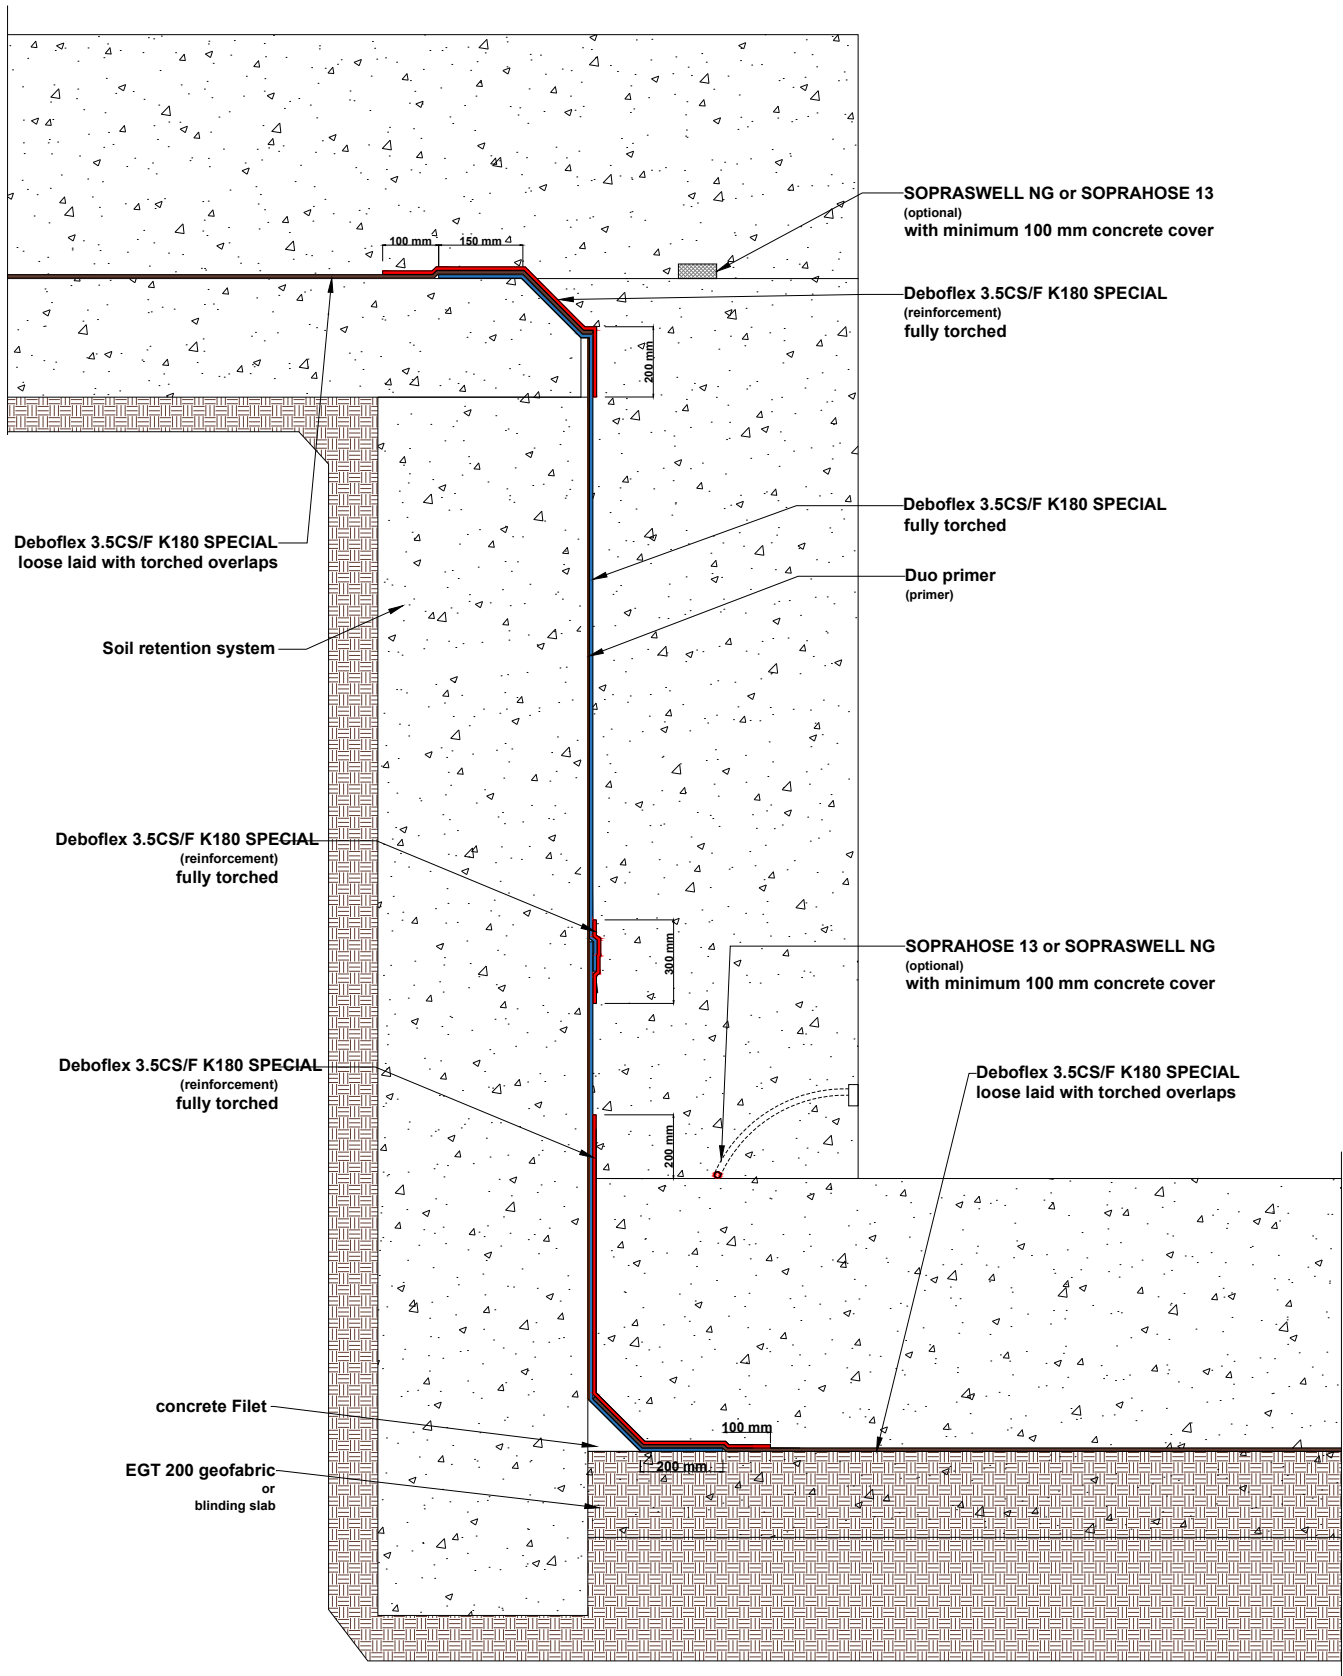

NOTE:

This detail is only indicative and should be verified by the designer and/or the applicator according to real job site conditions.

COPYRIGHT 2023 SOPREMA



SOPREMA

LEVEL 35, BARANGAROO
AVENUE, SYDNEY, 2000
WWW.SOPREMA.COM.AU

TITLE: PIT / TRANSITION DETAIL

PROJECT:

DRAWING NUMBER:


SCALE:

NTS

DATE:

2023

F2

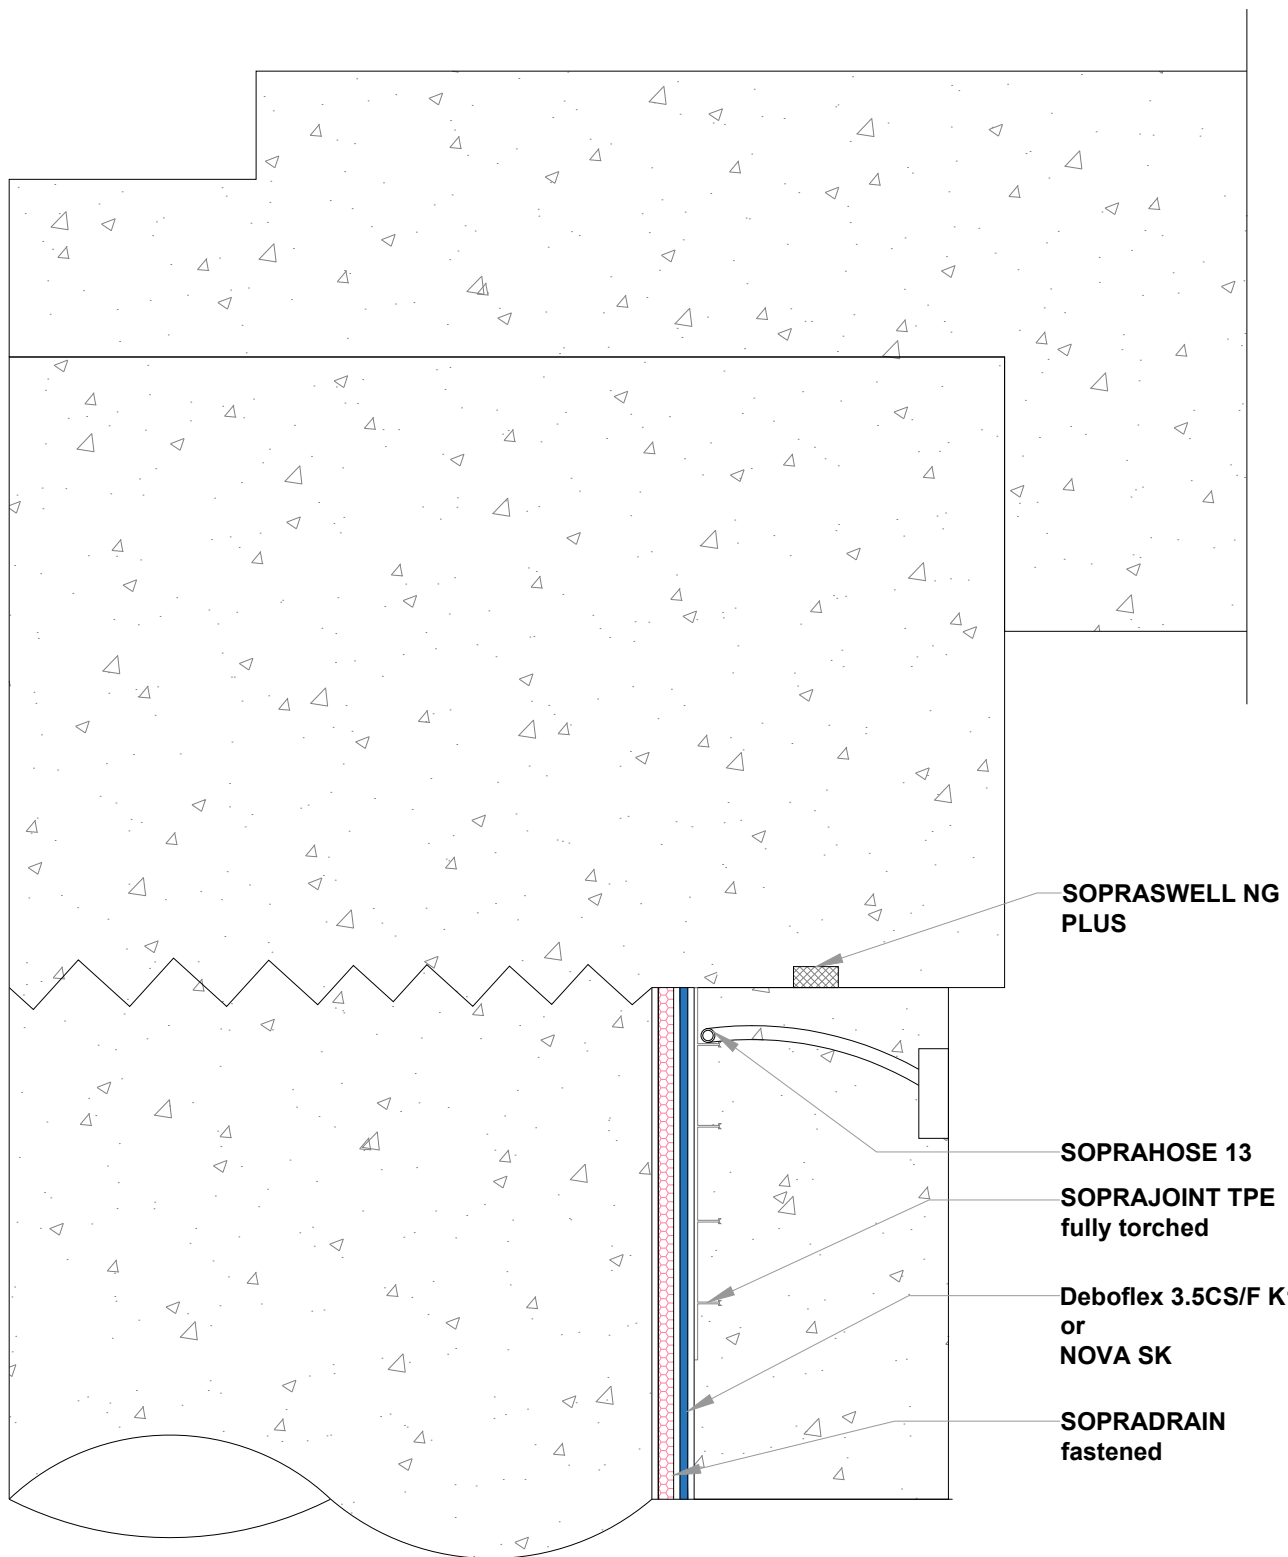

NOTE:

This detail is only indicative and should be verified by the designer and/or the applicator according to real job site conditions.

COPYRIGHT 2023 SOPREMA



SOPREMA

LEVEL 35, BARANGAROO
AVENUE, SYDNEY, 2000
WWW.SOPREMA.COM.AU

| | | |
|--|-------------------|----------------------------------|
| TITLE: TERMINATION DETAIL OPT 1 | | |
| PROJECT: | | DRAWING NUMBER: F1 |
| SCALE: NTS | DATE: 2023 | |