



TECHNICAL DETAILS



Synthetic Roofs
FLAGON SR

soprema.com.au

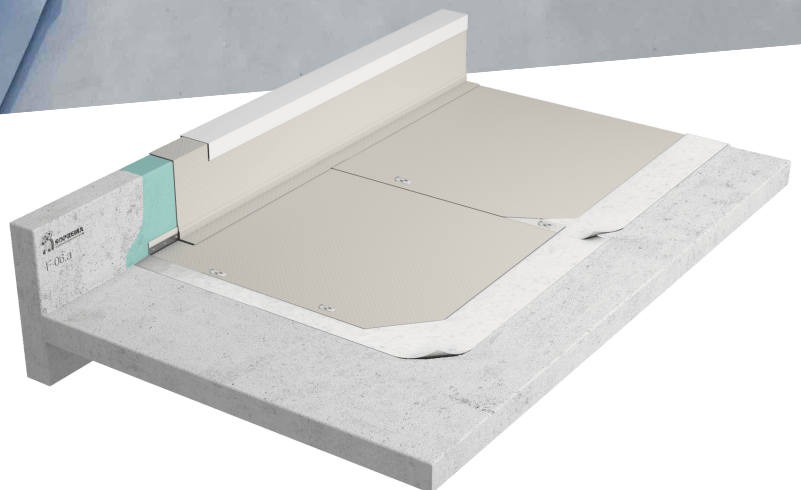

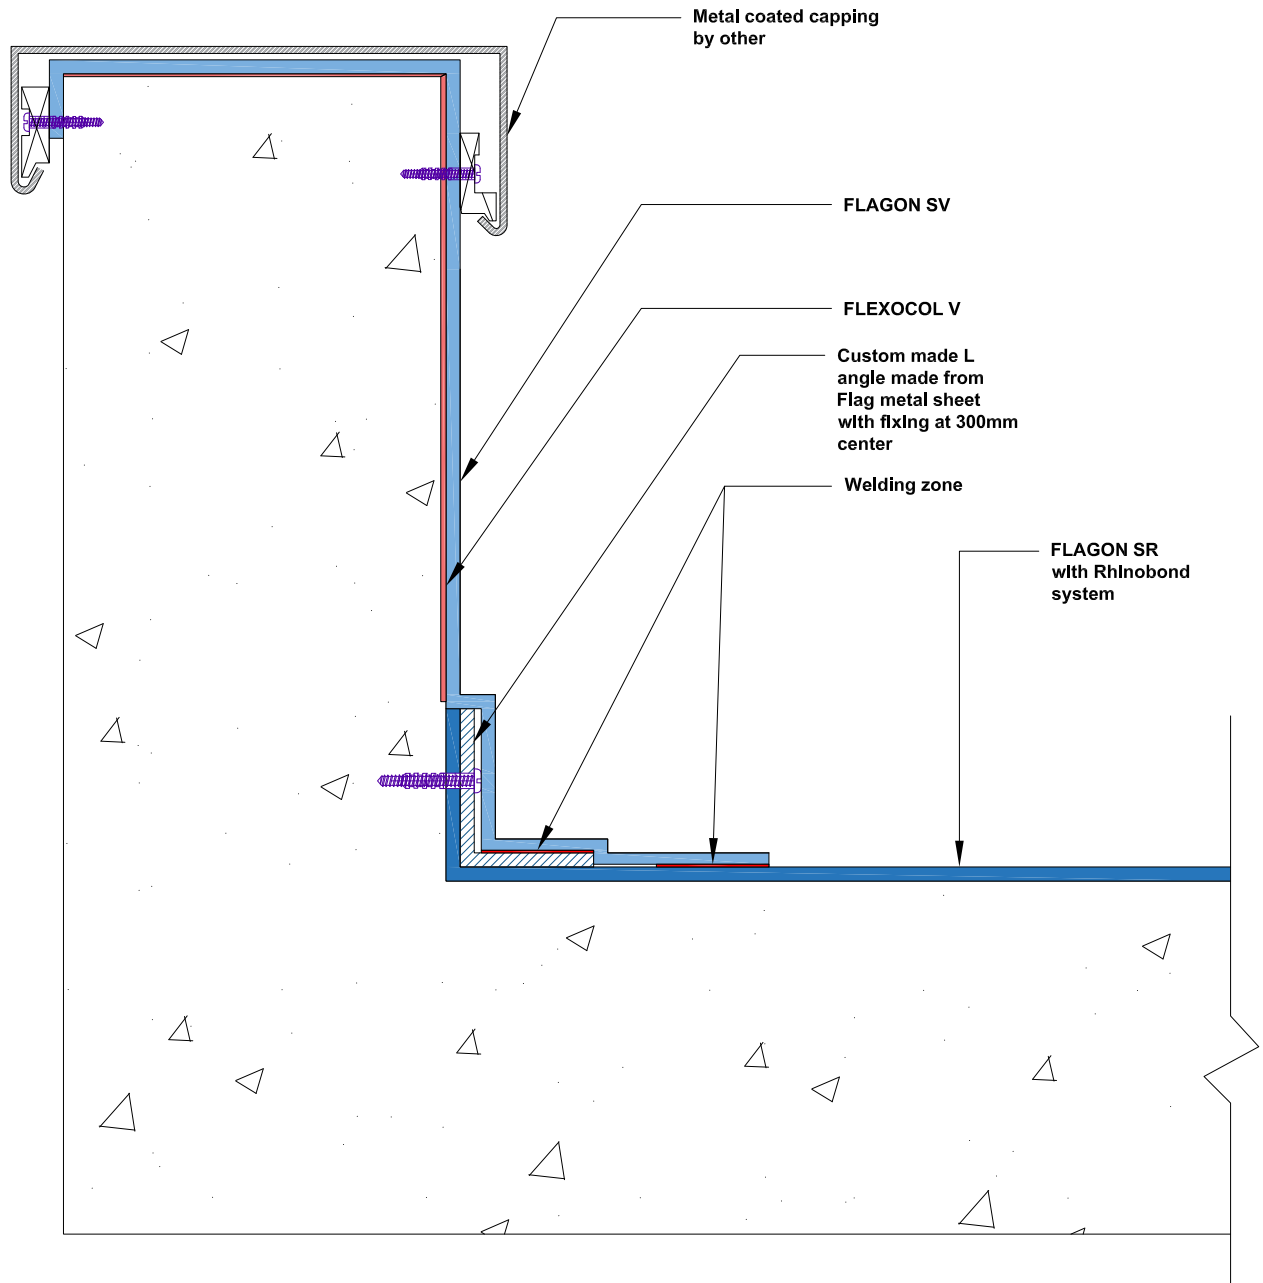

COPYRIGHT 2022 SOPREMA



LEVEL 35, BARANGAROO
AVENUE, SYDNEY, 2000
WWW.SOPREMA.COM.AU

TITLE: **PERIMETER DETAIL
WITH CAPPING TERMINATION**

PROJECT:

DRAWING NUMBER:


SCALE: NTS

DATE: 2022

SR1

NOTE:

This detail is only indicative and should be verified by the designer and/or the applicator according to real job site conditions.

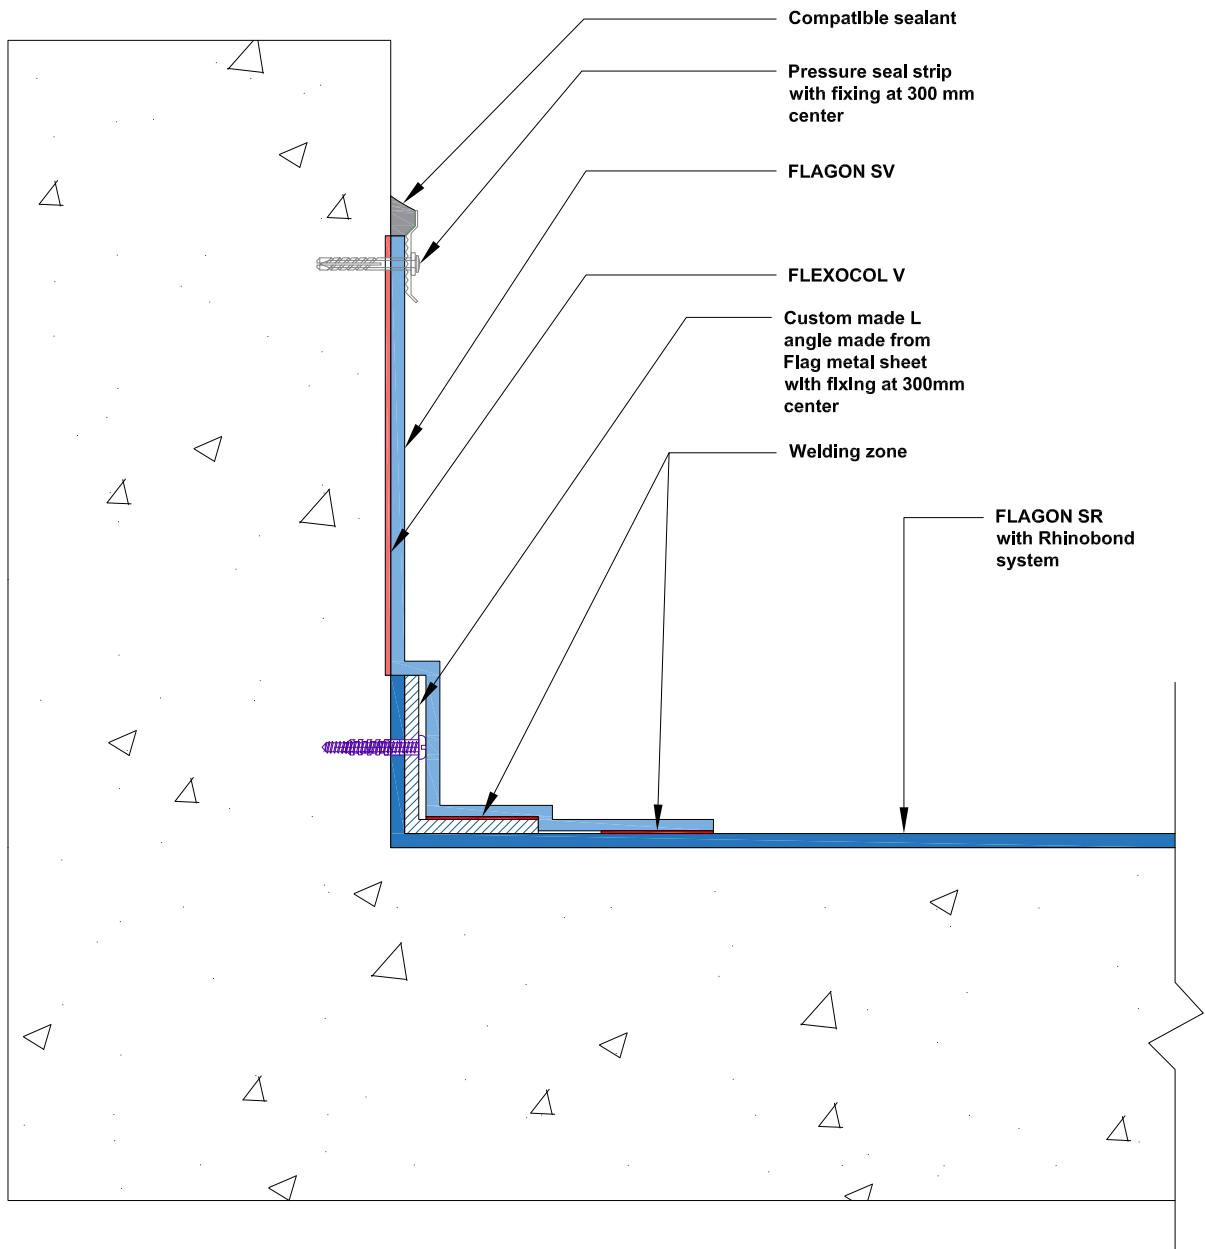


NOTE:
This detail is only indicative and should be verified by the designer and/or the applicator according to real job site conditions.

COPYRIGHT 2022 SOPREMA



LEVEL 35, BARANGAROO
AVENUE, SYDNEY, 2000
WWW.SOPREMA.COM.AU

TITLE: PERIMETER DETAIL WITH PRESSURE SEAL TERMINATION		
PROJECT:		DRAWING NUMBER: SR2
SCALE: NTS	DATE: 2022	

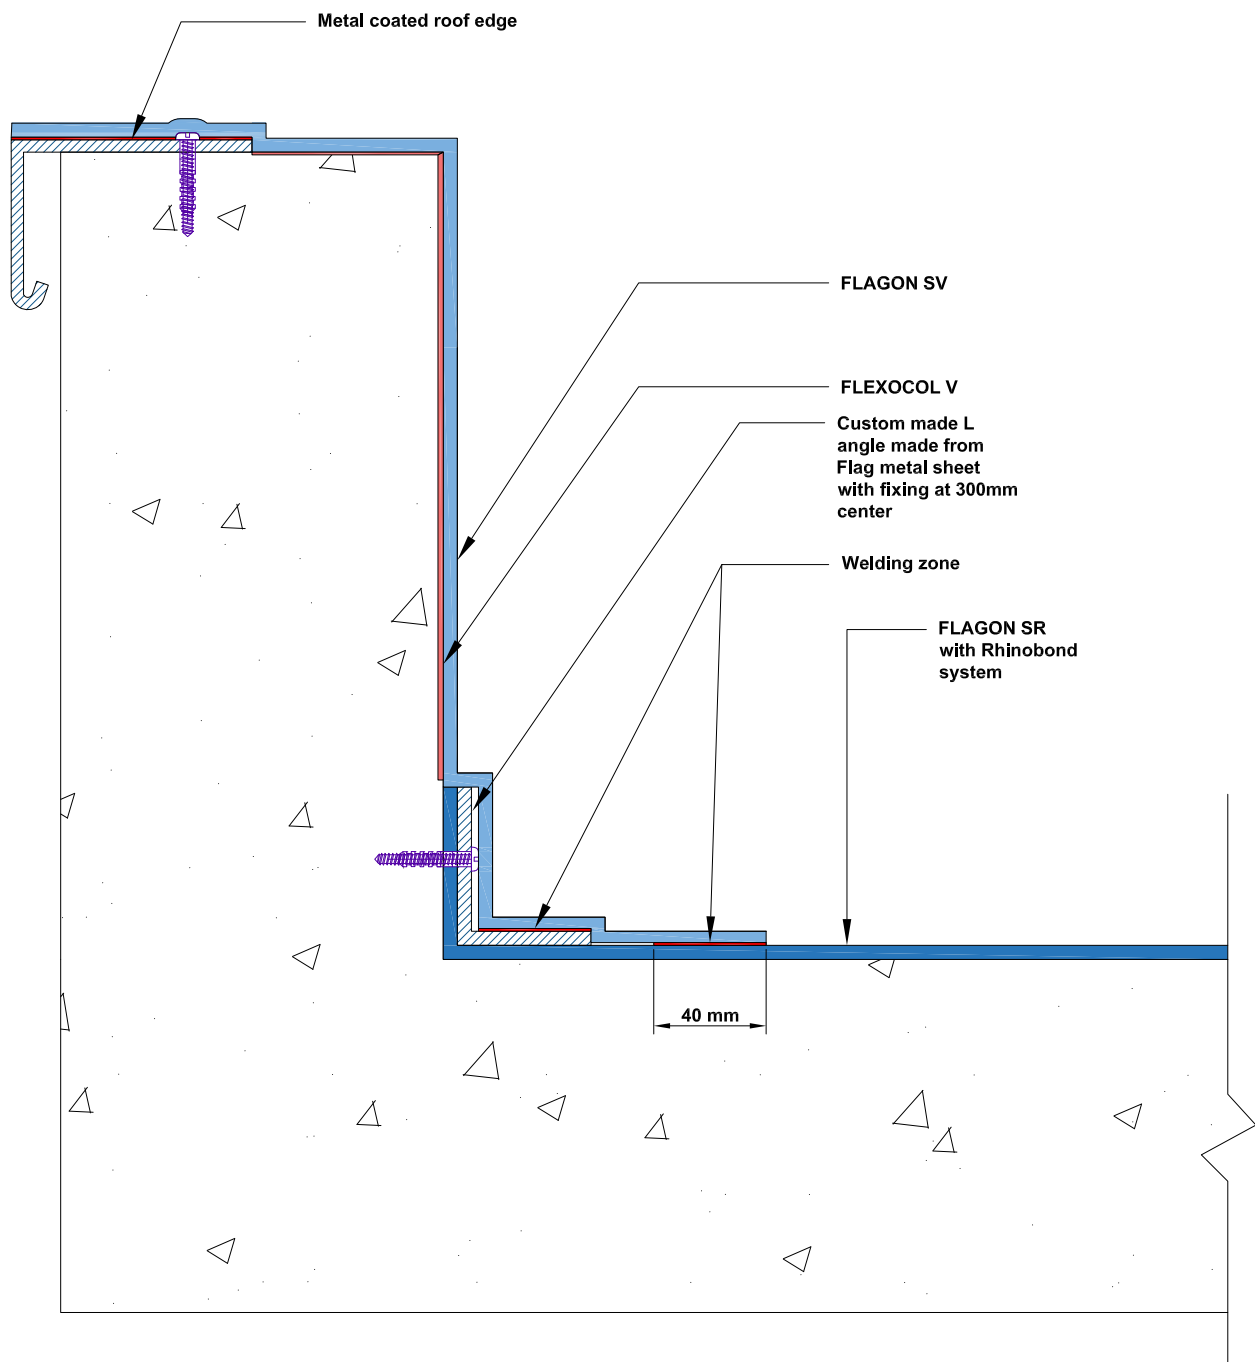

COPYRIGHT 2022 SOPREMA




LEVEL 35, BARANGAROO
AVENUE, SYDNEY, 2000
WWW.SOPREMA.COM.AU

TITLE: PERIMETER DETAIL
WITH ROOF EDGE TERMINATION

PROJECT:	DRAWING NUMBER:	
SCALE: NTS	DATE: 2022	SR3

NOTE:

This detail is only indicative and should be verified by the designer and/or the applicator according to real job site conditions.

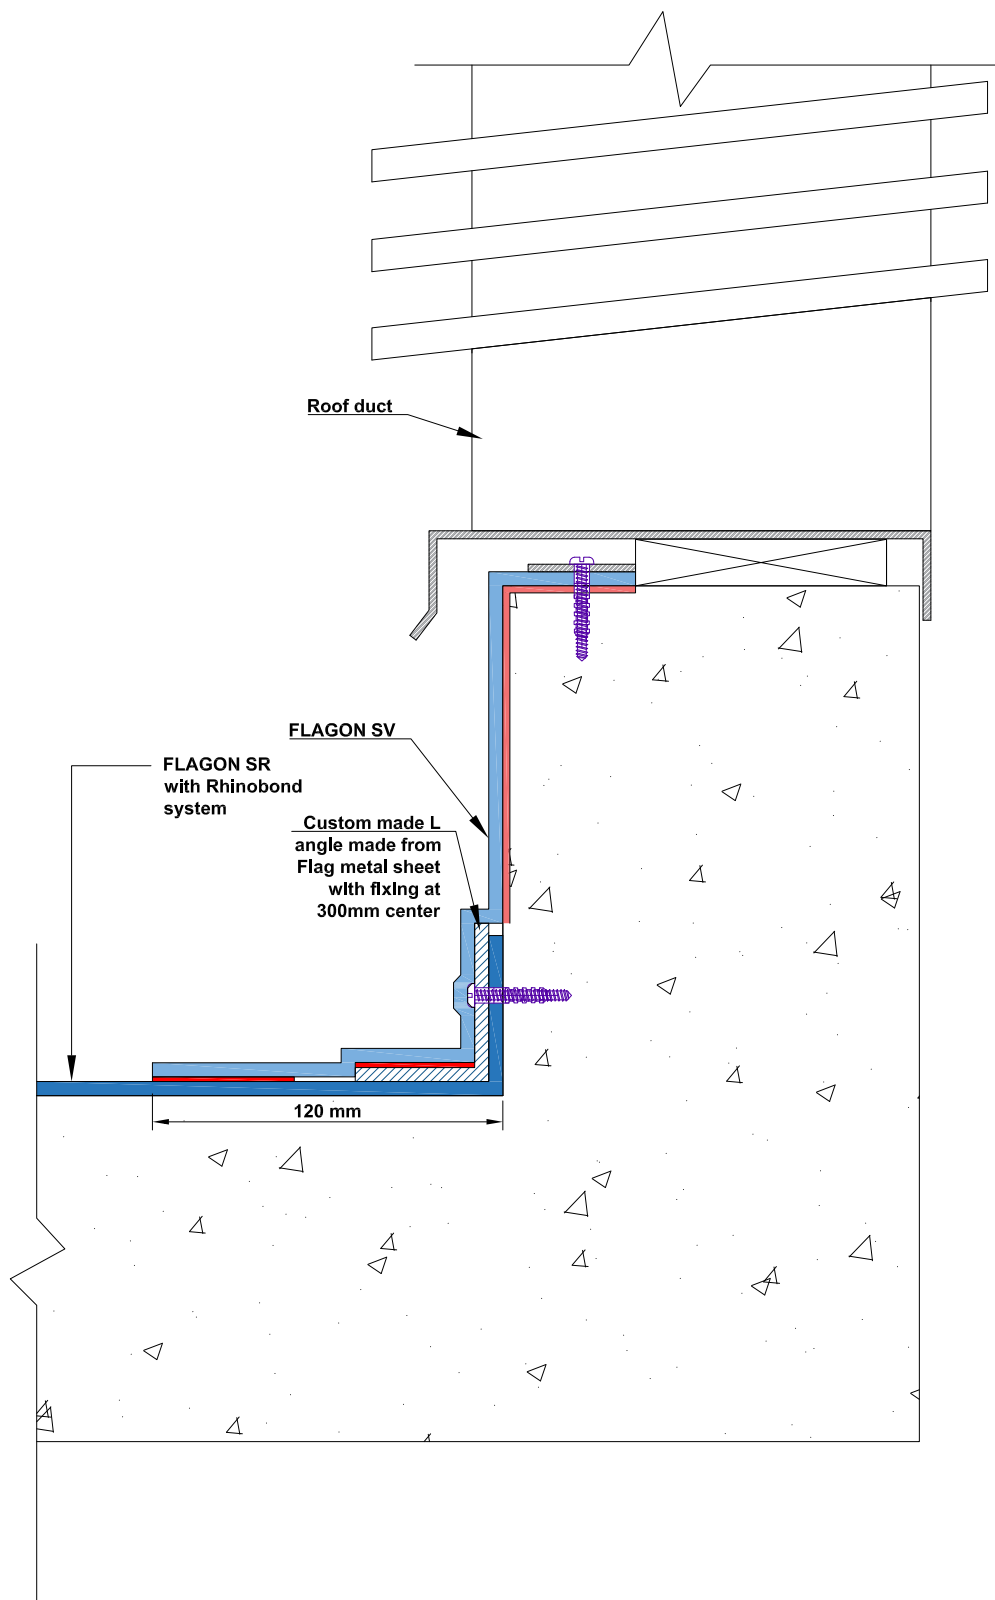

COPYRIGHT 2022 SOPREMA



LEVEL 35, BARANGAROO
AVENUE, SYDNEY, 2000
WWW.SOPREMA.COM.AU

TITLE: PERIMETER DETAIL
AT TECHNICAL ROOF ELEMENT

PROJECT:

DRAWING NUMBER:


SCALE: NTS

DATE: 2022

SR4

NOTE:

This detail is only indicative and should be verified by the designer and/or the applicator according to real job site conditions.

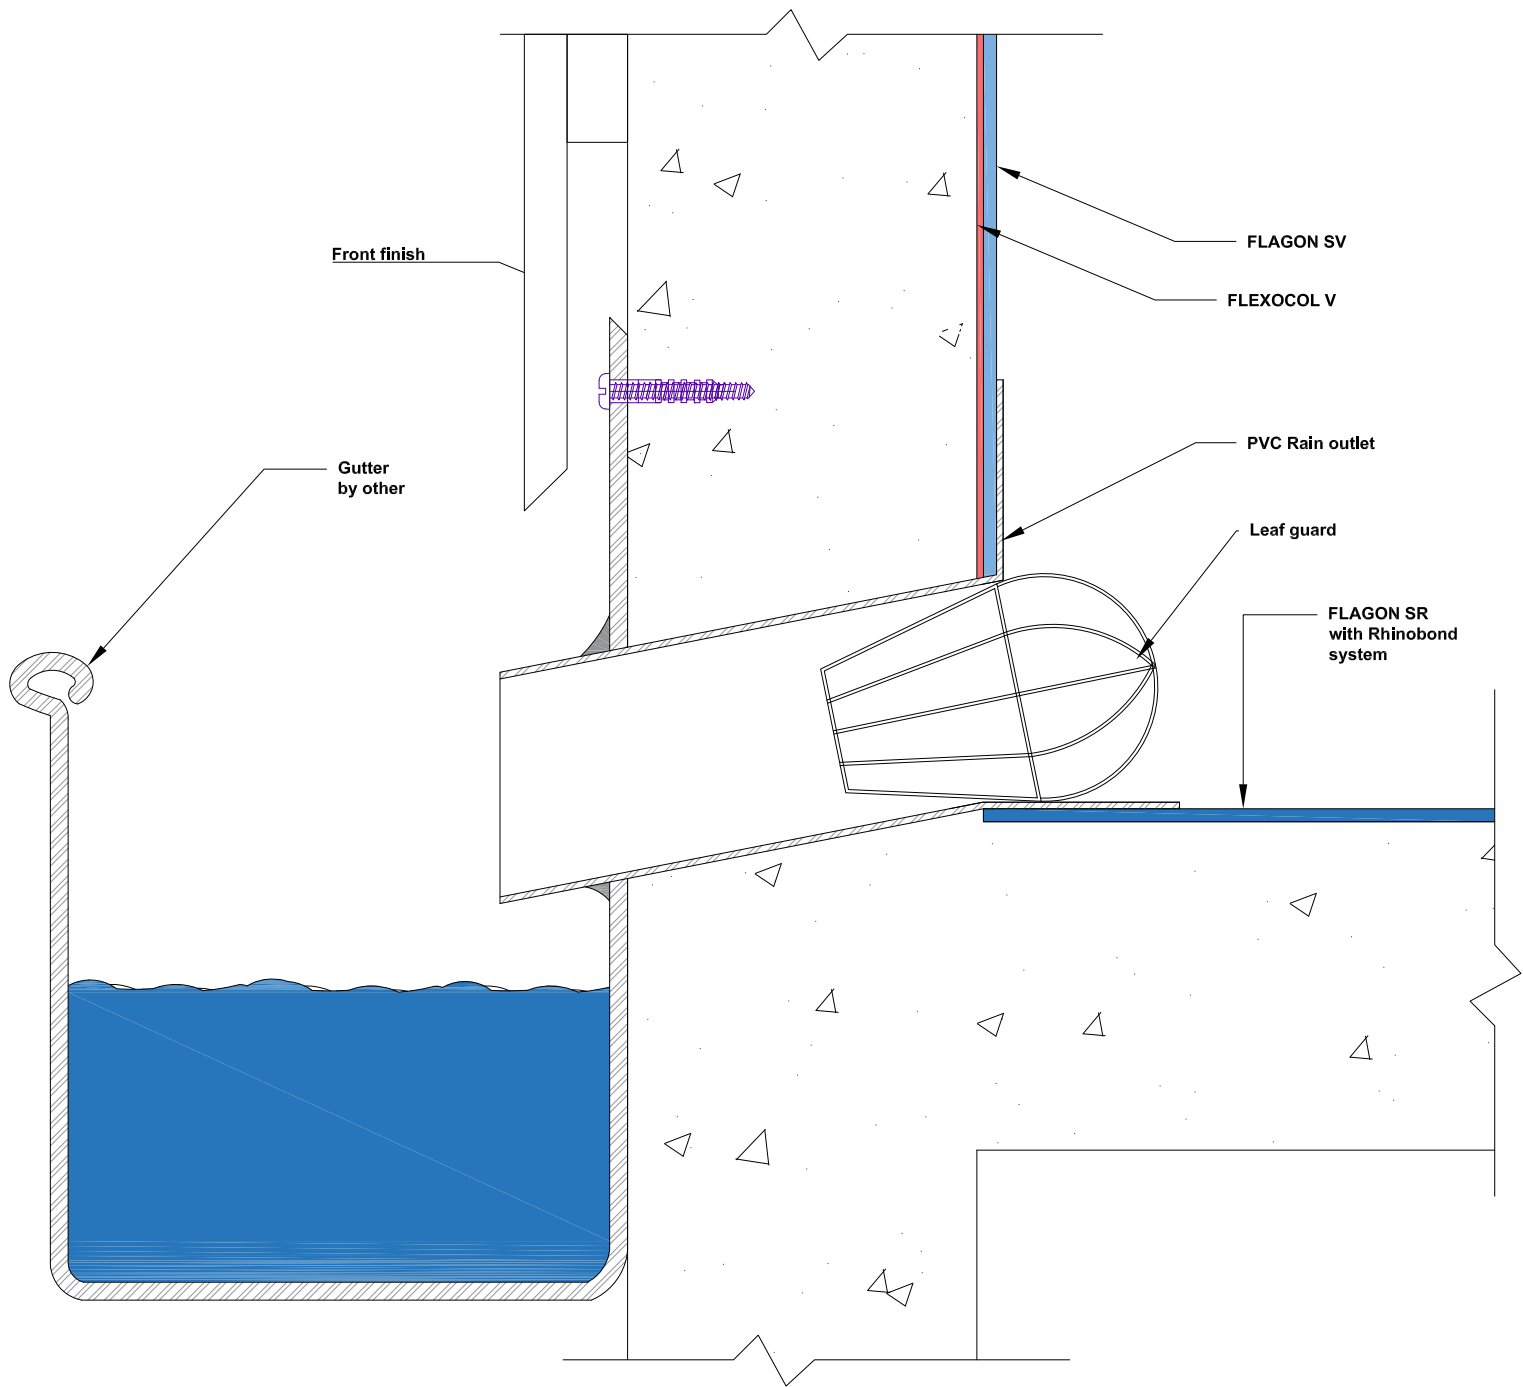

NOTE

This detail is only indicative and should be verified by the designer and/or the applicator according to real job site conditions.

COPYRIGHT 2022 SOPREMA



SOPREMA

LEVEL 35, BARANGAROO
AVENUE, SYDNEY, 2000
WWW.SOPREMA.COM.AU

TITLE:

**PERIMETER DETAIL
AT HORIZONTAL RAIN OUTLET**

PROJECT:

DRAWING NUMBER:


SCALE:

NTS

DATE:

2022

SR5

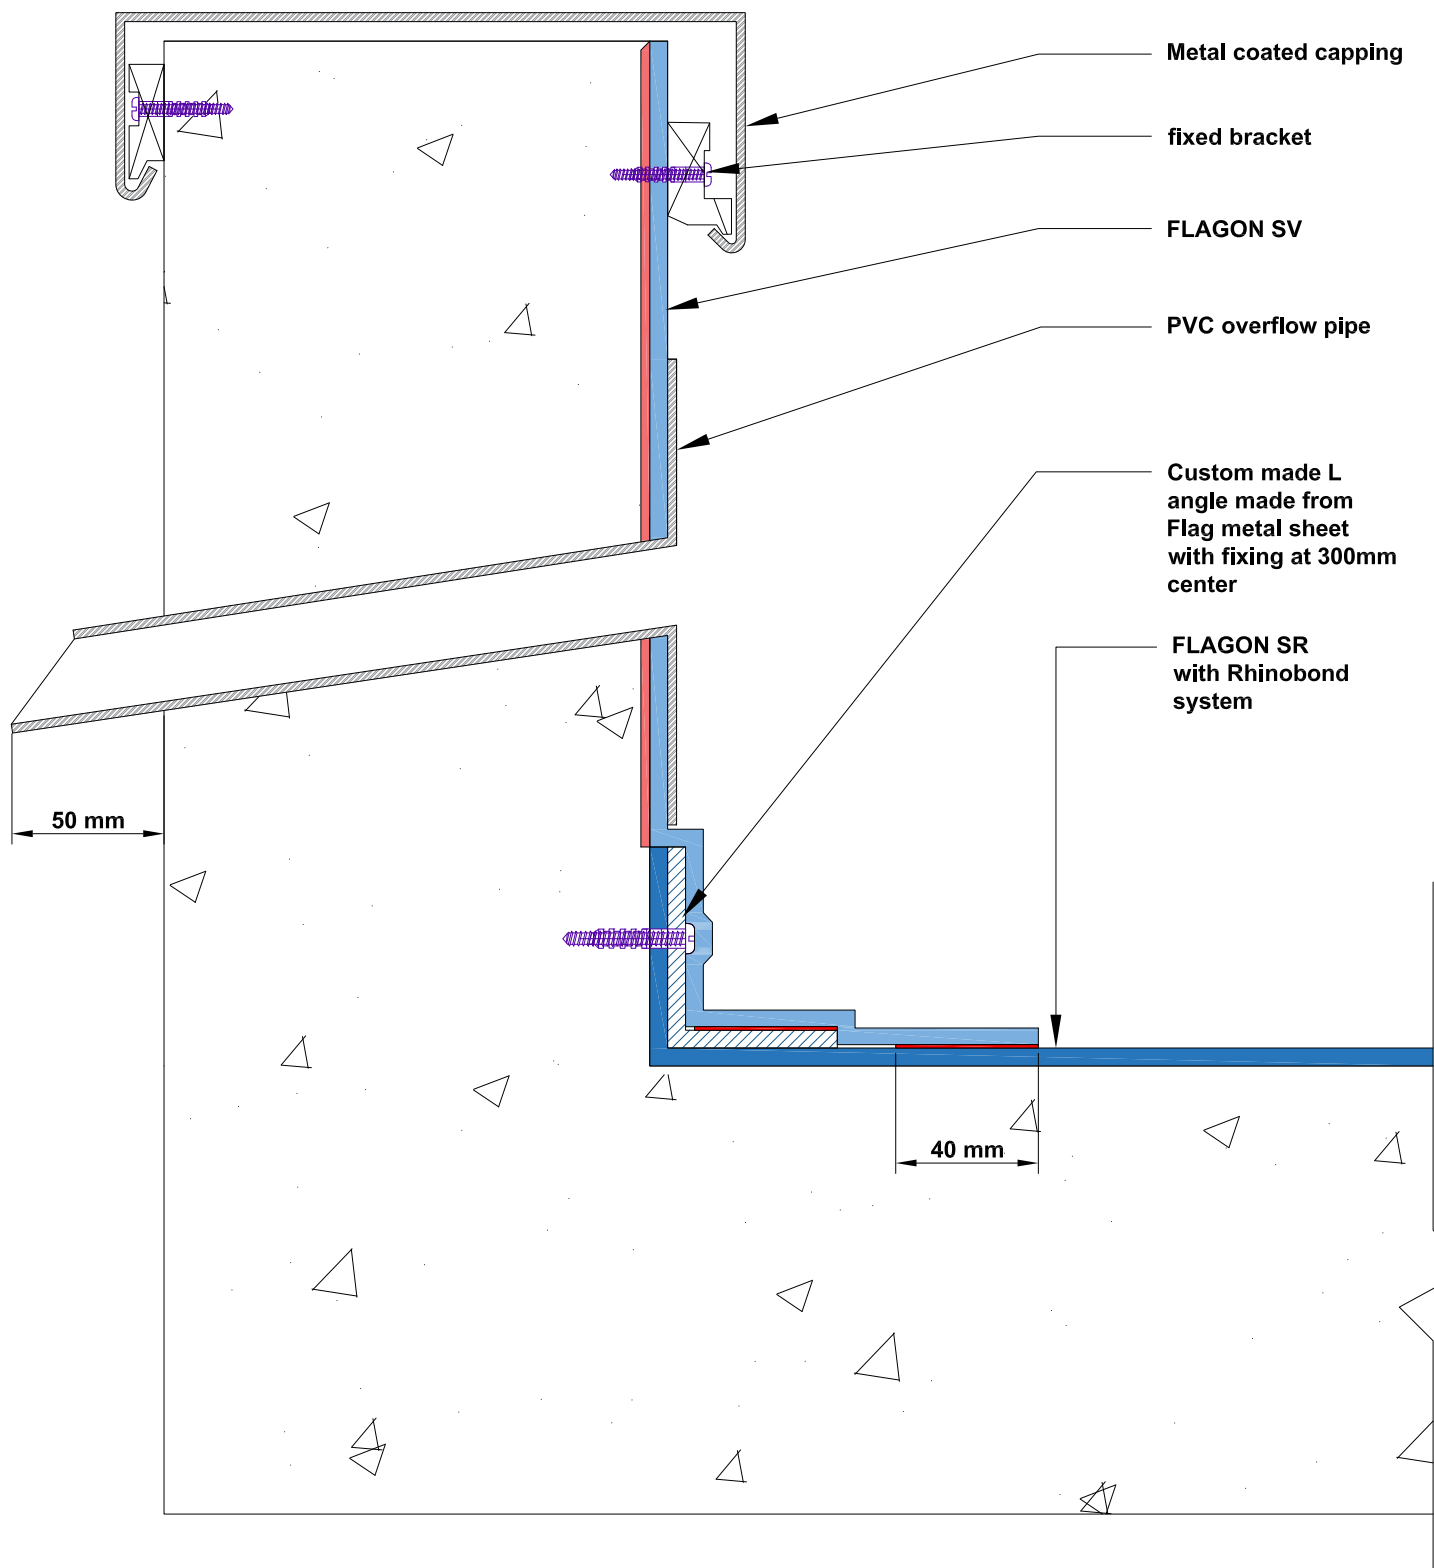

COPYRIGHT 2022 SOPREMA



SOPREMA

LEVEL 35, BARANGAROO
AVENUE, SYDNEY, 2000
WWW.SOPREMA.COM.AU

TITLE:

**PERIMETER DETAIL
AT OVERFLOW**

PROJECT:

DRAWING NUMBER:


SCALE:

NTS

DATE:

2022

SR6

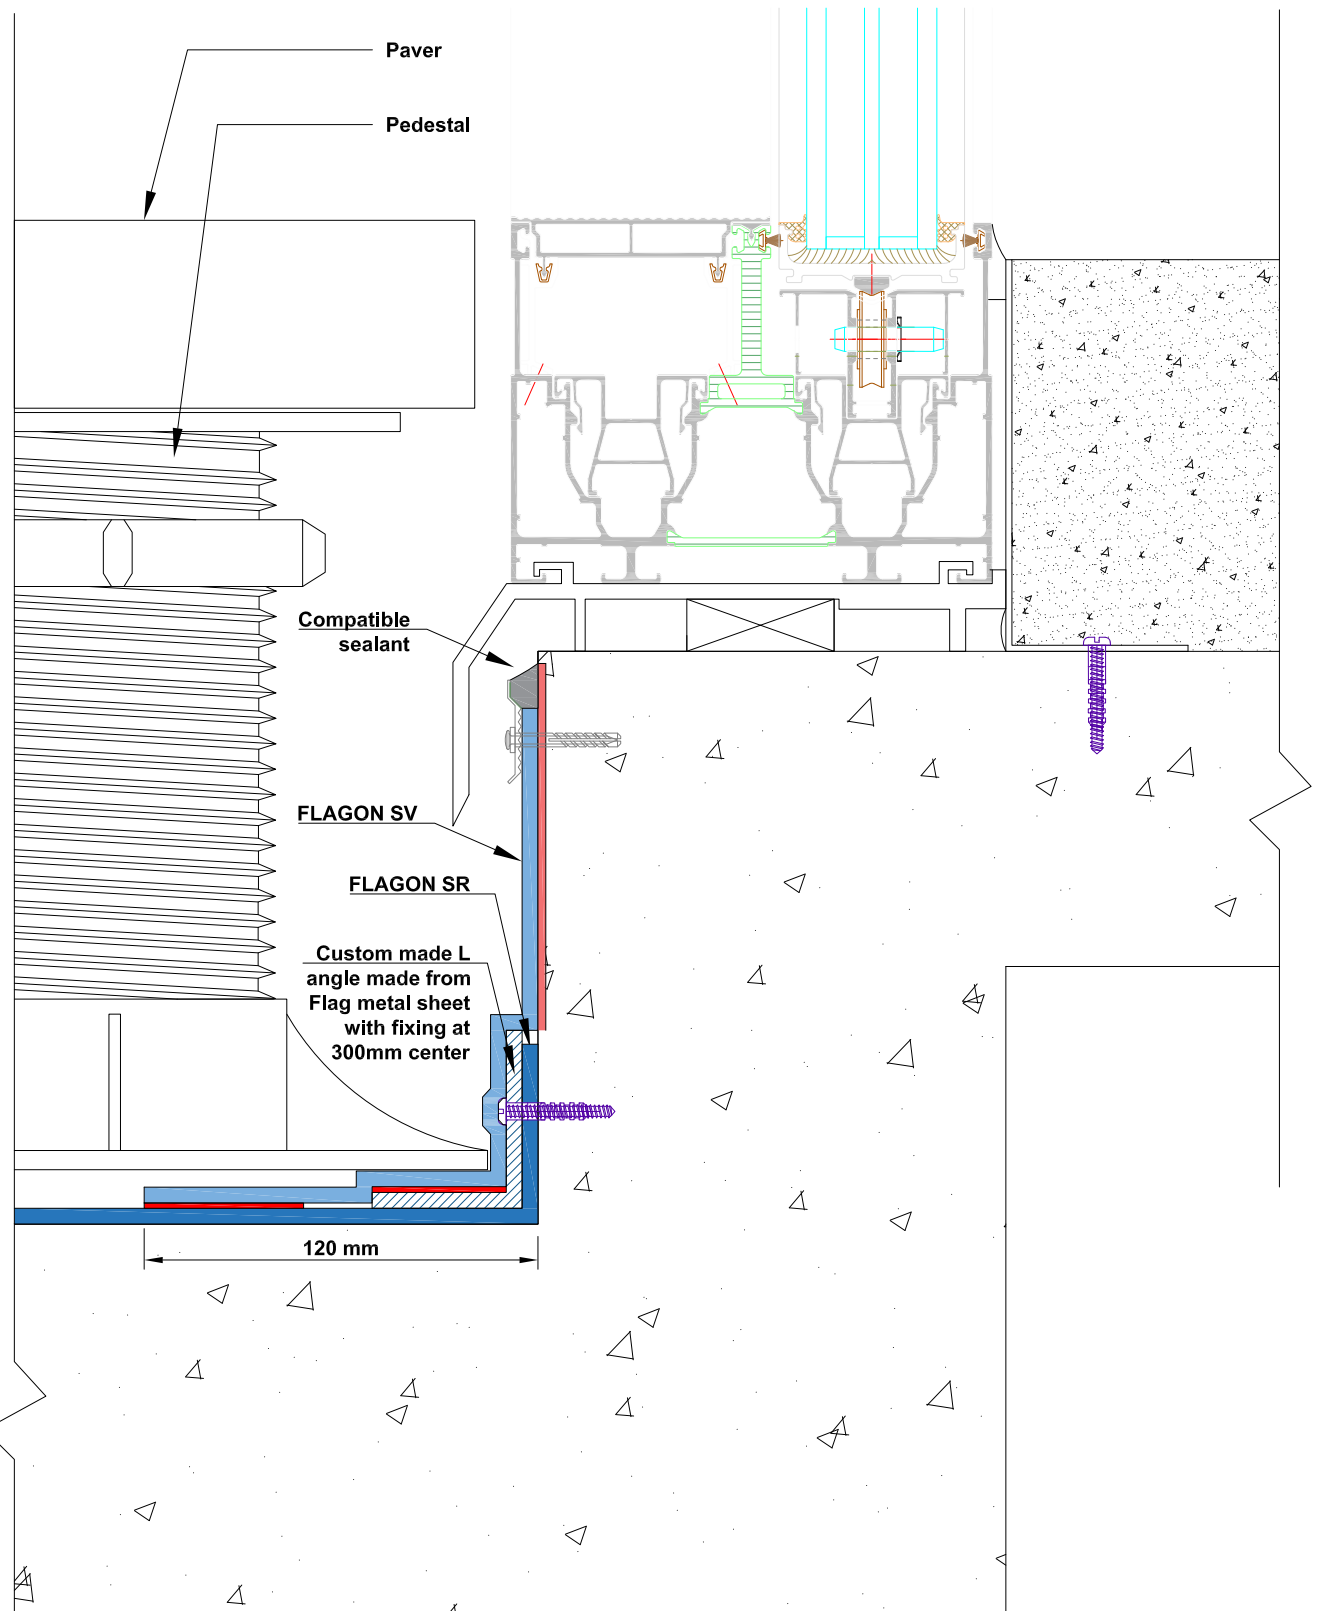

NOTE

This detail is only indicative and should be verified by the designer and/or the applicator according to real job site conditions.

COPYRIGHT 2022 SOPREMA



SOPREMA

LEVEL 35, BARANGAROO
AVENUE, SYDNEY, 2000
WWW.SOPREMA.COM.AU

TITLE:

**PERIMETER DETAIL
AT DOOR**

PROJECT:

DRAWING NUMBER:


SCALE:

NTS

DATE:

2022

SR7

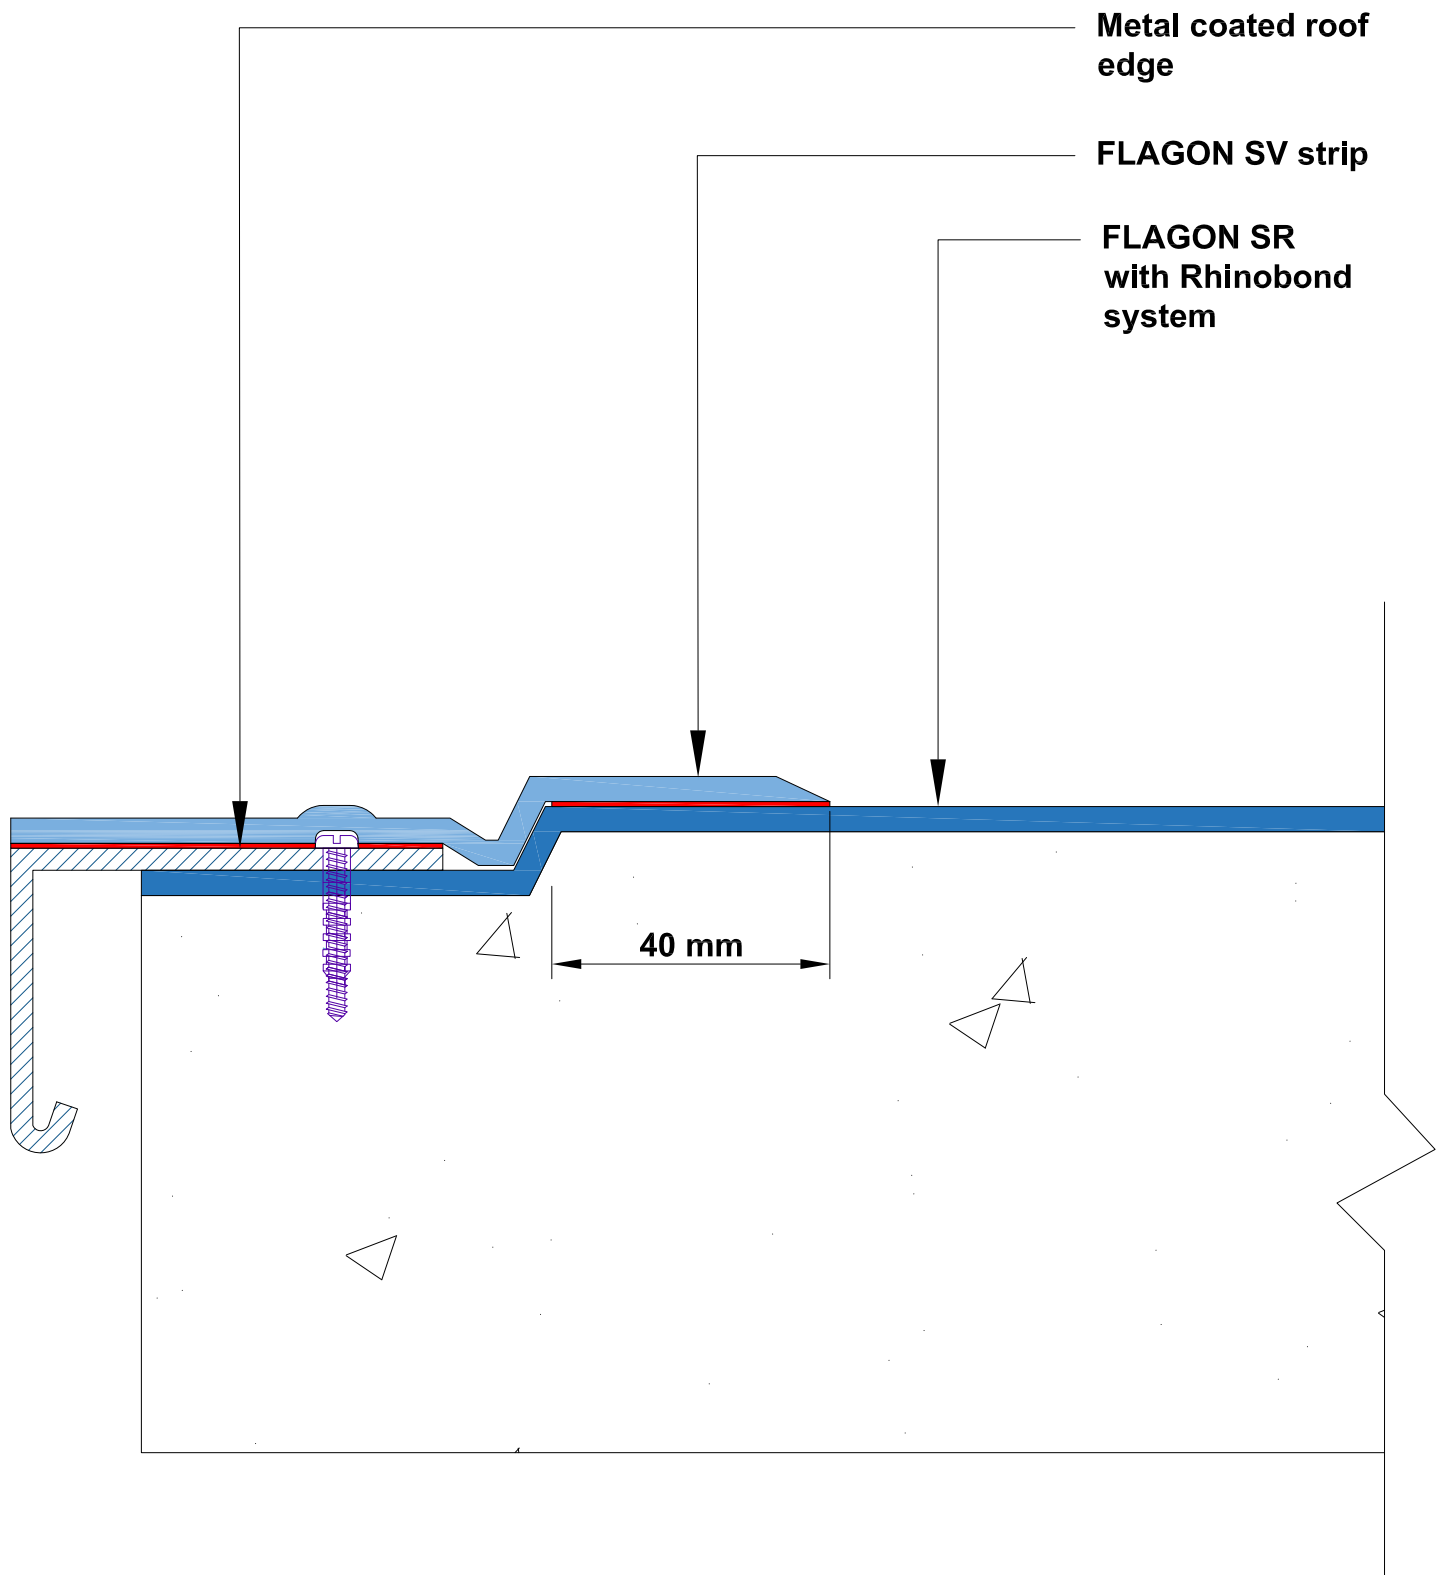

COPYRIGHT 2022 SOPREMA





LEVEL 35, BARANGAROO
AVENUE, SYDNEY, 2000
WWW.SOPREMA.COM.AU

TITLE:		PERIMETER DETAIL ON FLAT ROOF EDGE	
PROJECT:		DRAWING NUMBER:	
SCALE:	NTS		
		DATE:	2022
		SR8	

NOTE

This detail is only indicative and should be verified by the designer and/or the applicator according to real job site conditions.

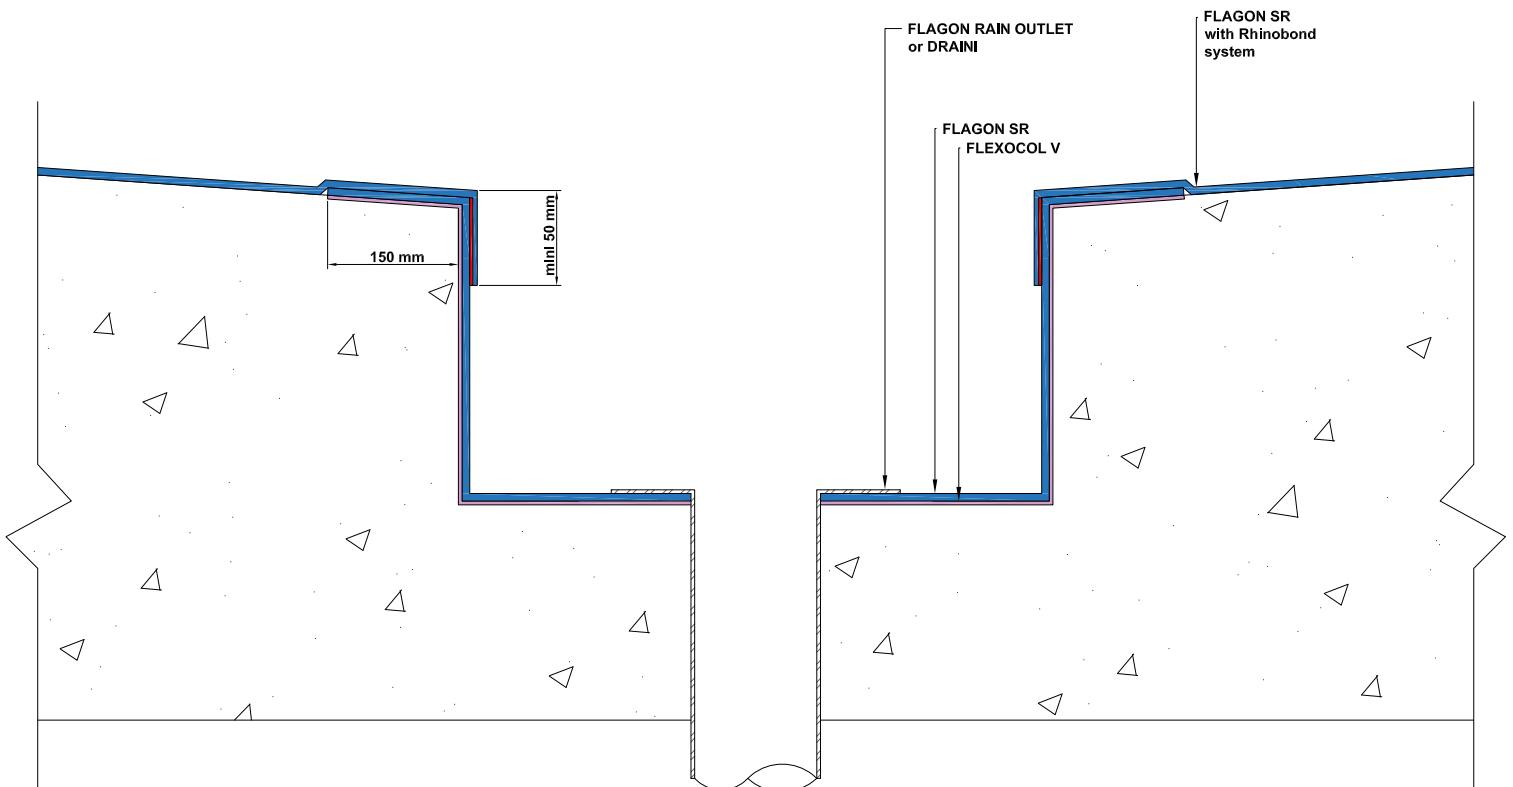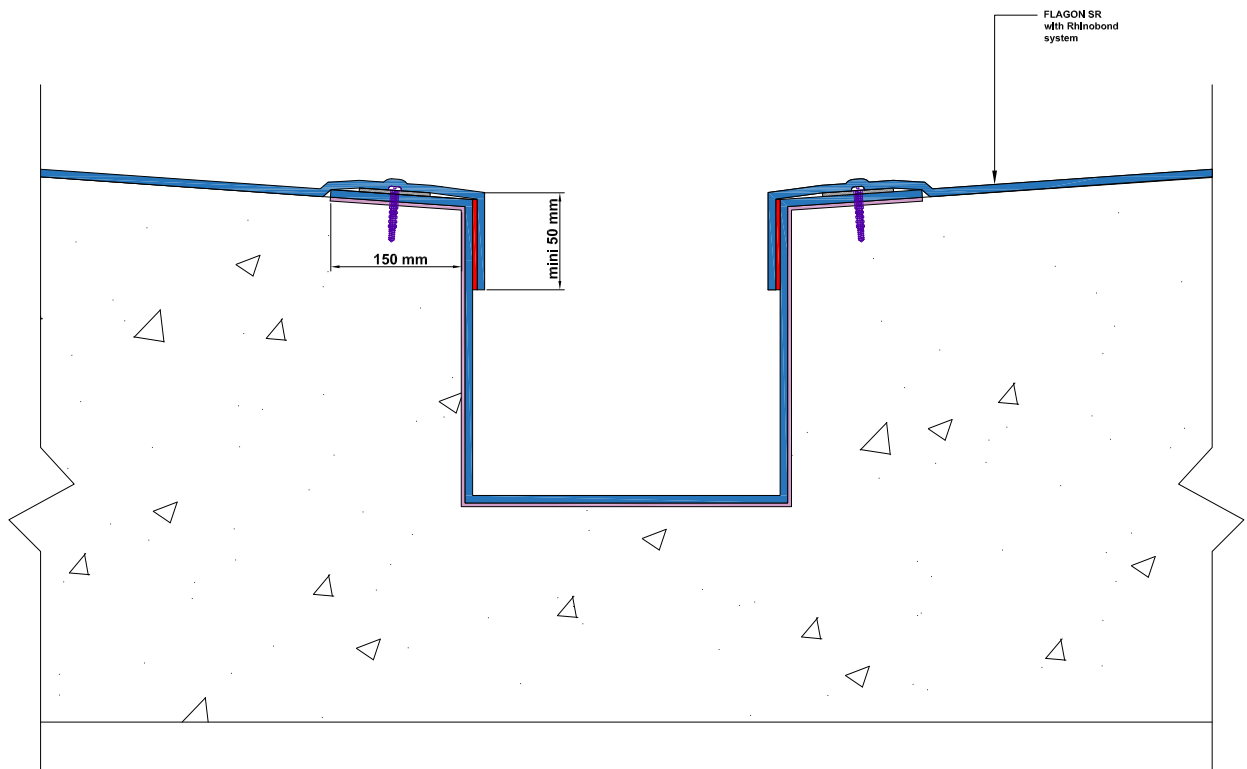

COPYRIGHT 2022 SOPREMA



SOPREMA

LEVEL 35, BARANGAROO
AVENUE, SYDNEY, 2000
WWW.SOPREMA.COM.AU

TITLE:

BOX GUTTER DETAIL

PROJECT:

DRAWING NUMBER:

SCALE:

NTS


DATE:

2022

SR9

NOTE

This detail is only indicative and should be verified by the designer and/or the applicator according to real job site conditions.

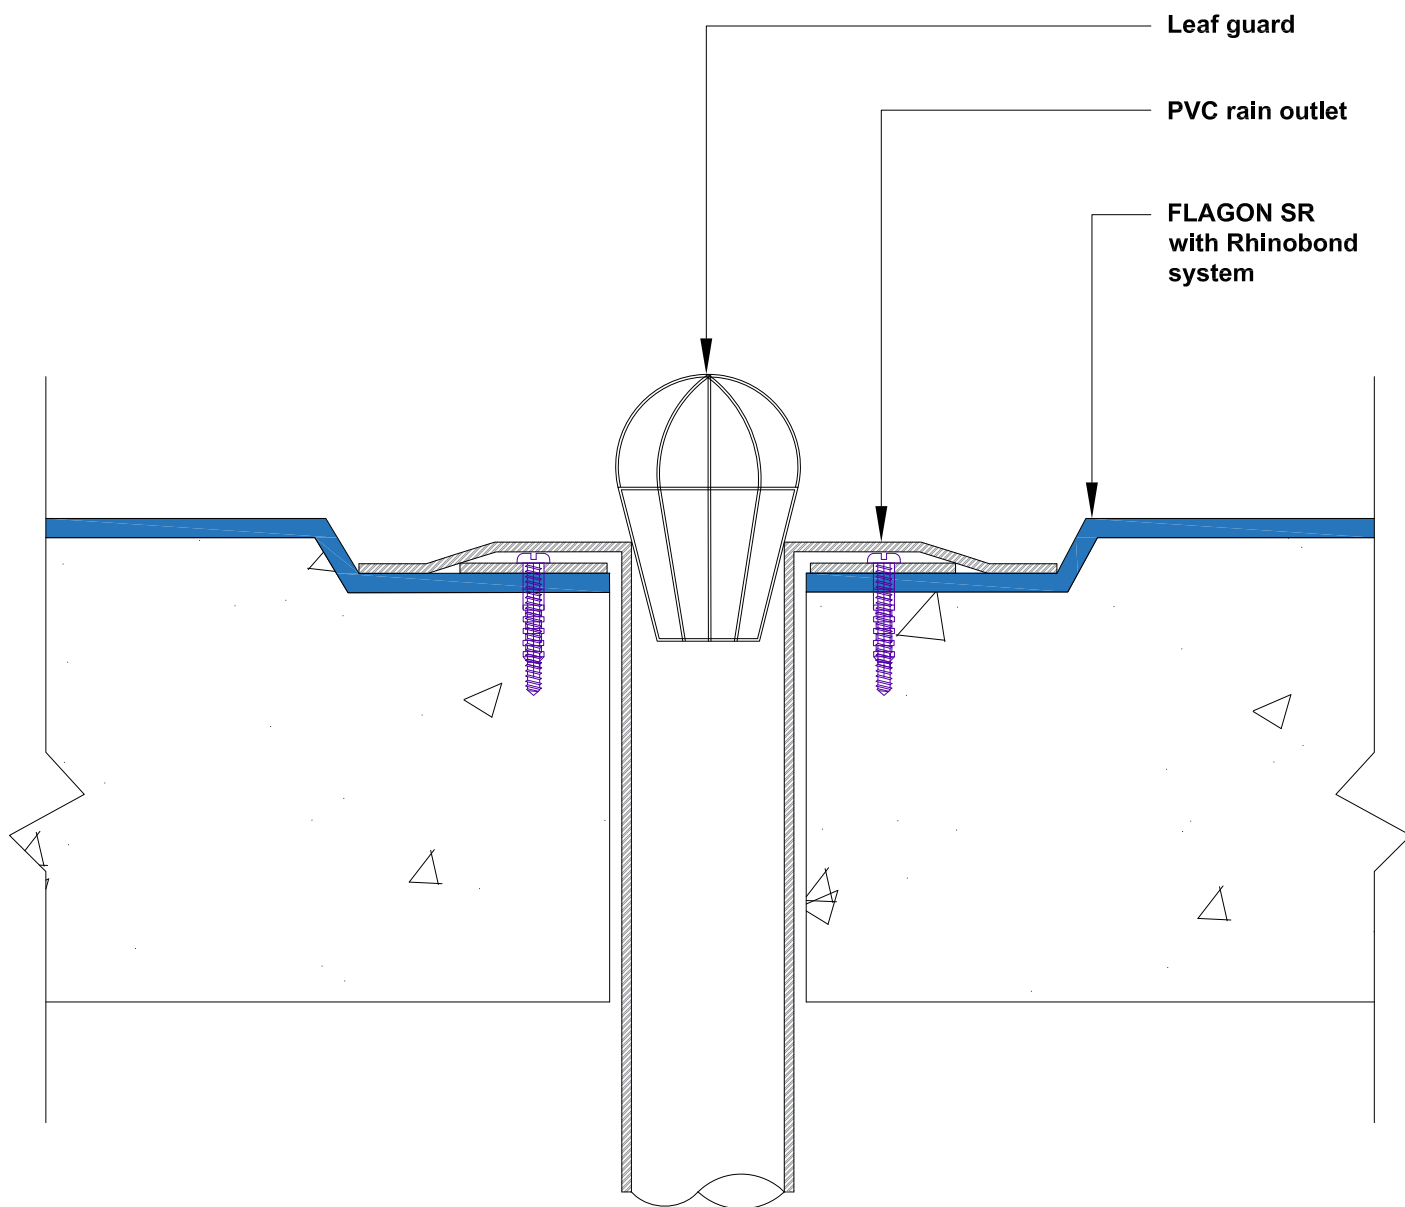

COPYRIGHT 2022 SOPREMA



LEVEL 35, BARANGAROO
AVENUE, SYDNEY, 2000
WWW.SOPREMA.COM.AU

TITLE: VERTICAL RAIN OUTLET DETAIL

PROJECT:

DRAWING NUMBER:


SCALE: NTS

DATE: 2022

SR10

NOTE

This detail is only indicative and should be verified by the designer and/or the applicator according to real job site conditions.

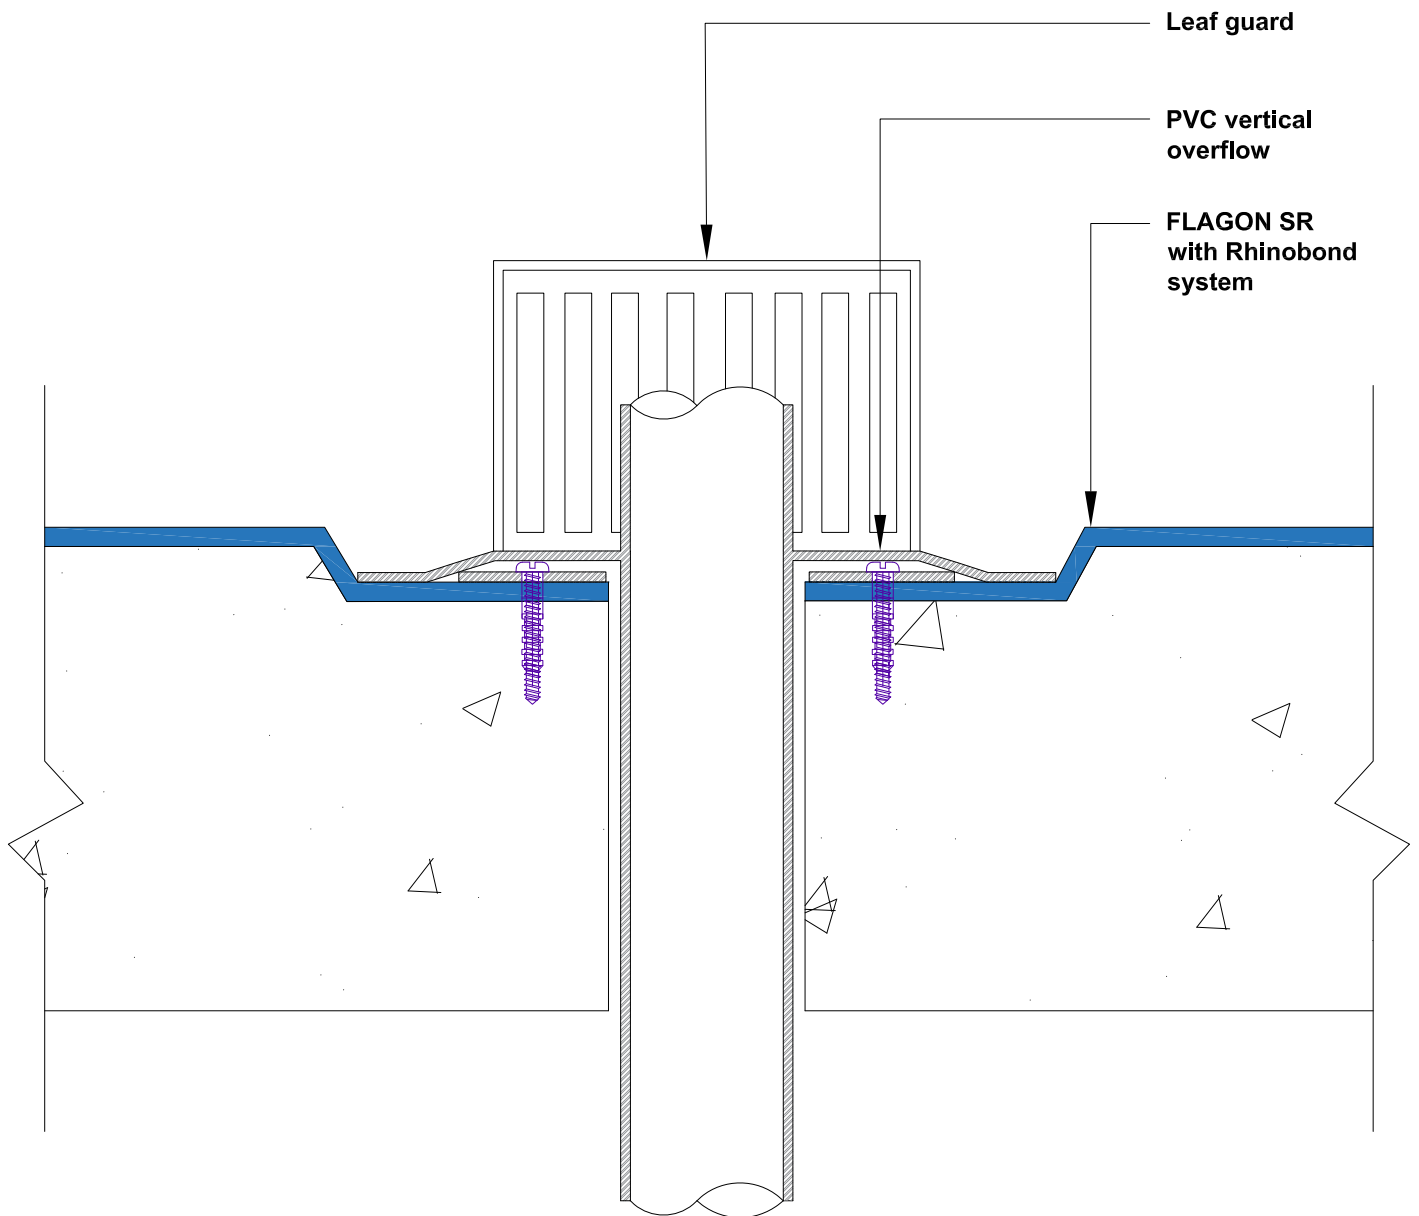

COPYRIGHT 2022 SOPREMA



LEVEL 35, BARANGAROO
AVENUE, SYDNEY, 2000
WWW.SOPREMA.COM.AU

TITLE: VERTICAL OVERFLOW DETAIL

PROJECT:

DRAWING NUMBER:


SCALE: NTS

DATE: 2022


SR11

NOTE

This detail is only indicative and should be verified by the designer and/or the applicator according to real job site conditions.

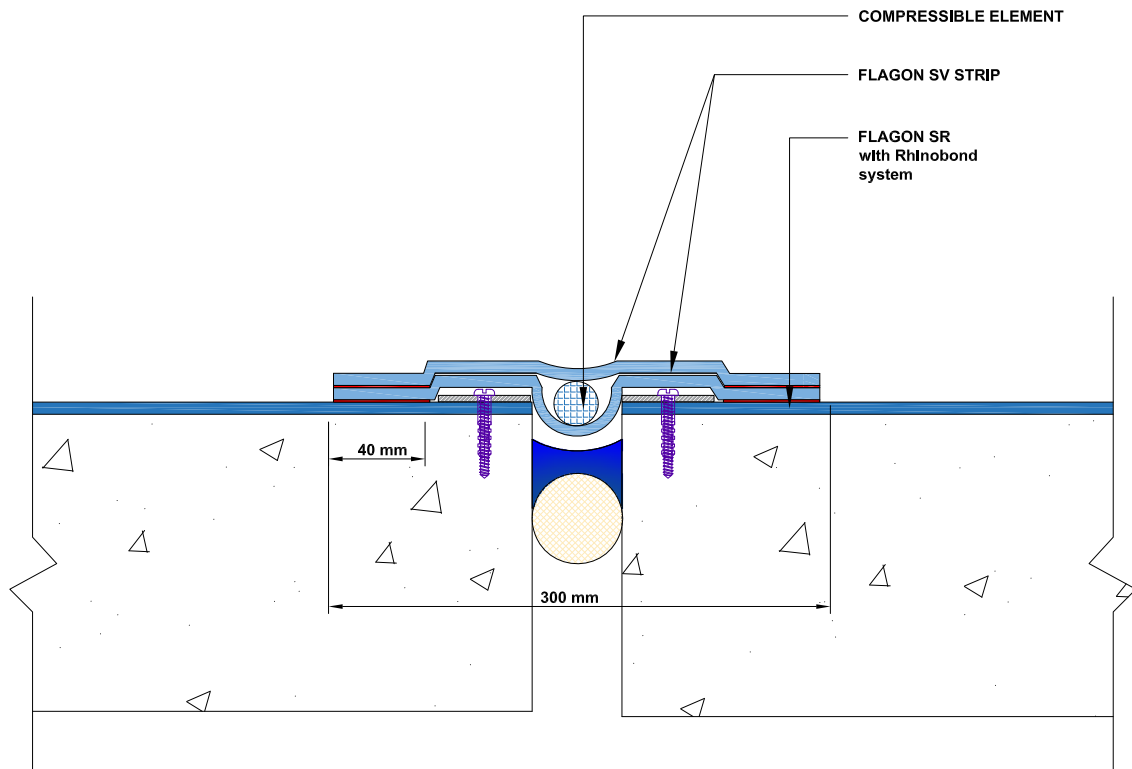

option 1

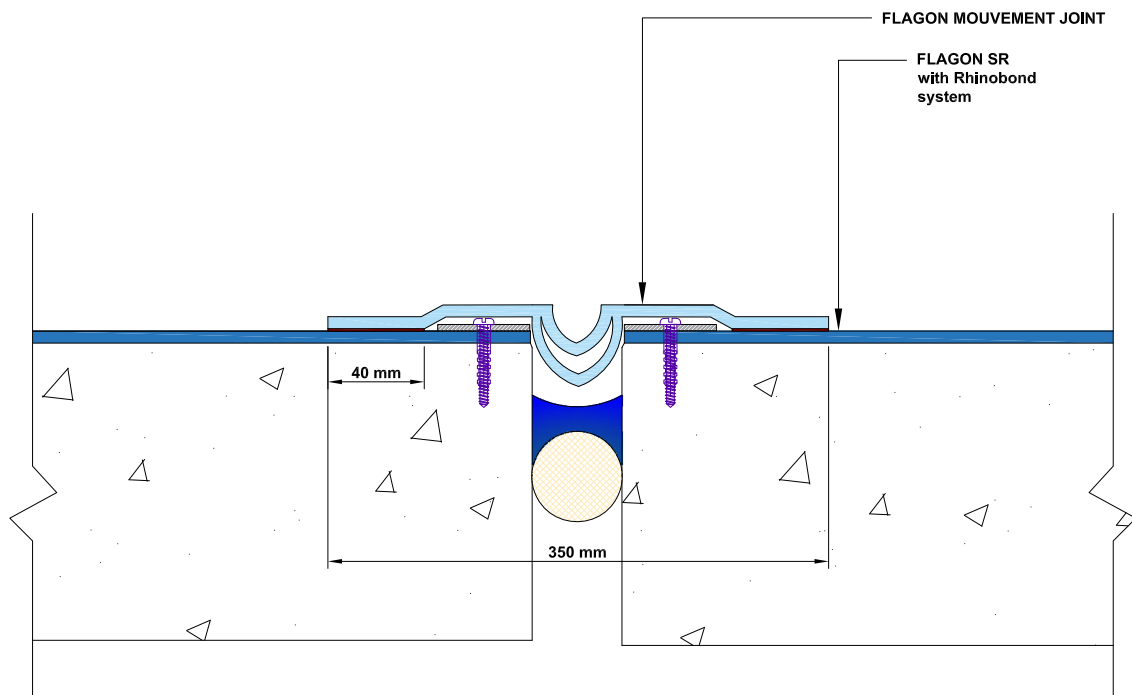

option 2

COPYRIGHT 2022 SOPREMA



SOPREMA

LEVEL 35, BARANGAROO
AVENUE, SYDNEY, 2000
WWW.SOPREMA.COM.AU

TITLE:

**MOVEMENT JOINT
DETAIL**

PROJECT:

DRAWING NUMBER:

SCALE:

NTS


DATE:

2022

SR12

NOTE:

This detail is only indicative and should be verified by the designer and/or the applicator according to real job site conditions.

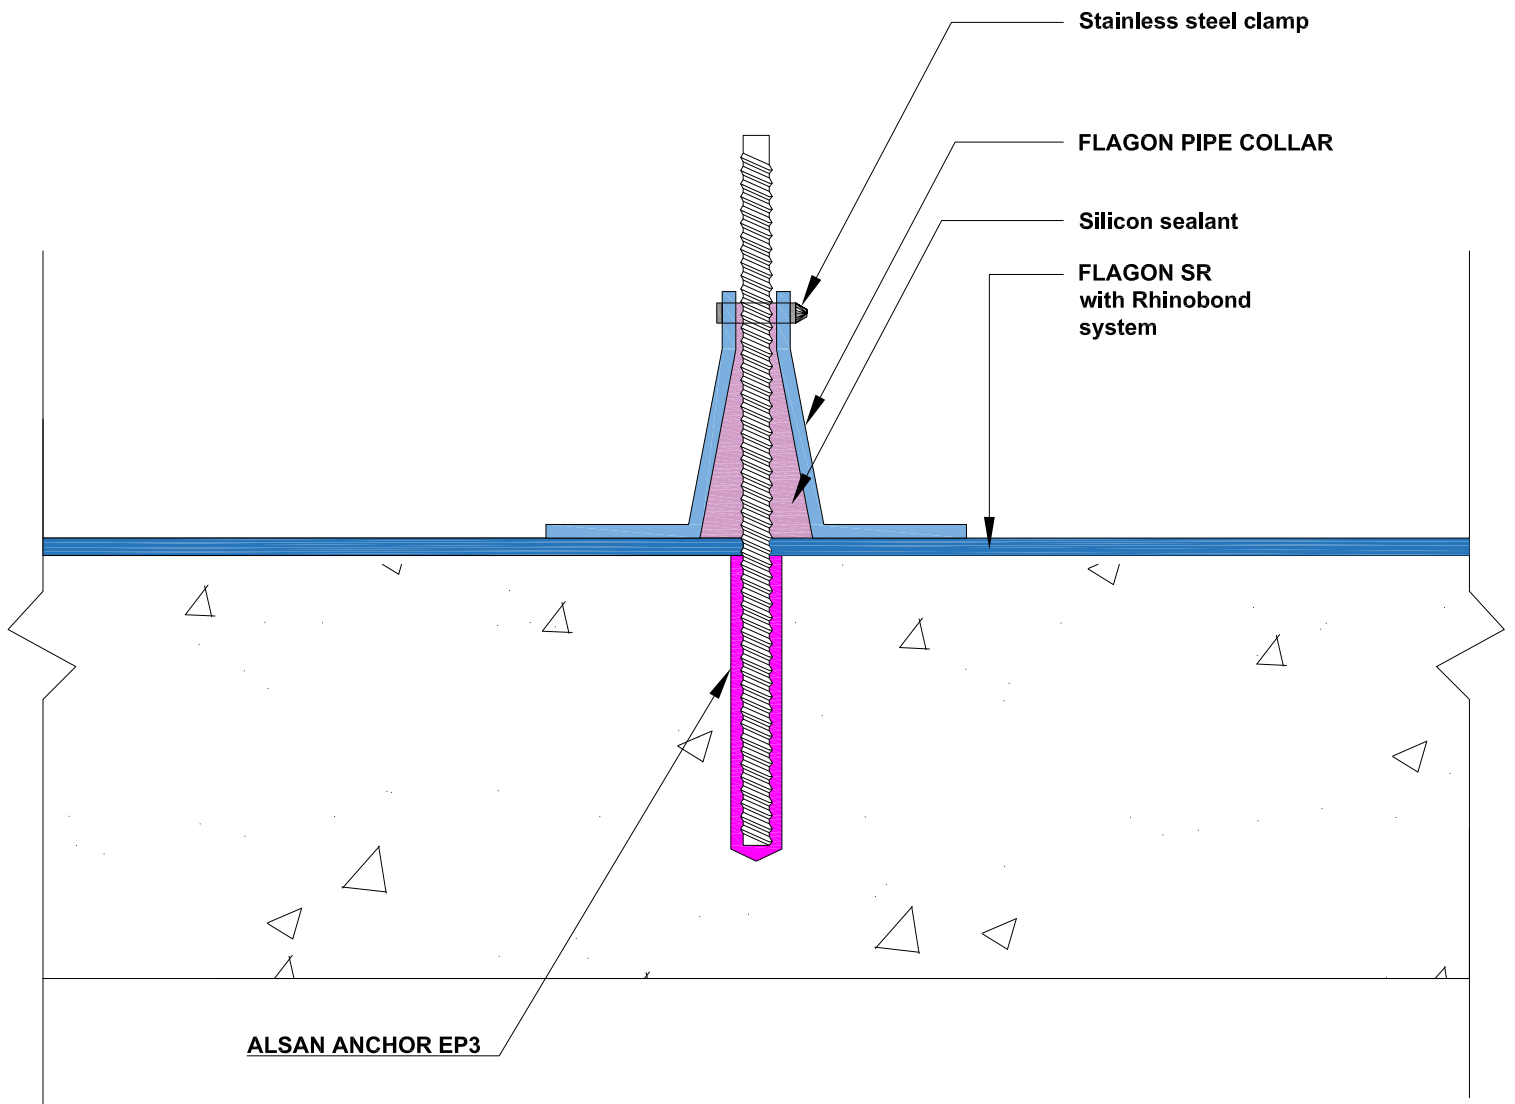

NOTE



This detail is only indicative and should be verified by the designer and/or the applicator according to real job site conditions.

COPYRIGHT 2022 SOPREMA



LEVEL 35, BARANGAROO
AVENUE, SYDNEY, 2000
WWW.SOPREMA.COM.AU

TITLE:		PENETRATION DETAIL	
PROJECT:		DRAWING NUMBER:	
SCALE:	NTS	DATE:	2022
		SR13	

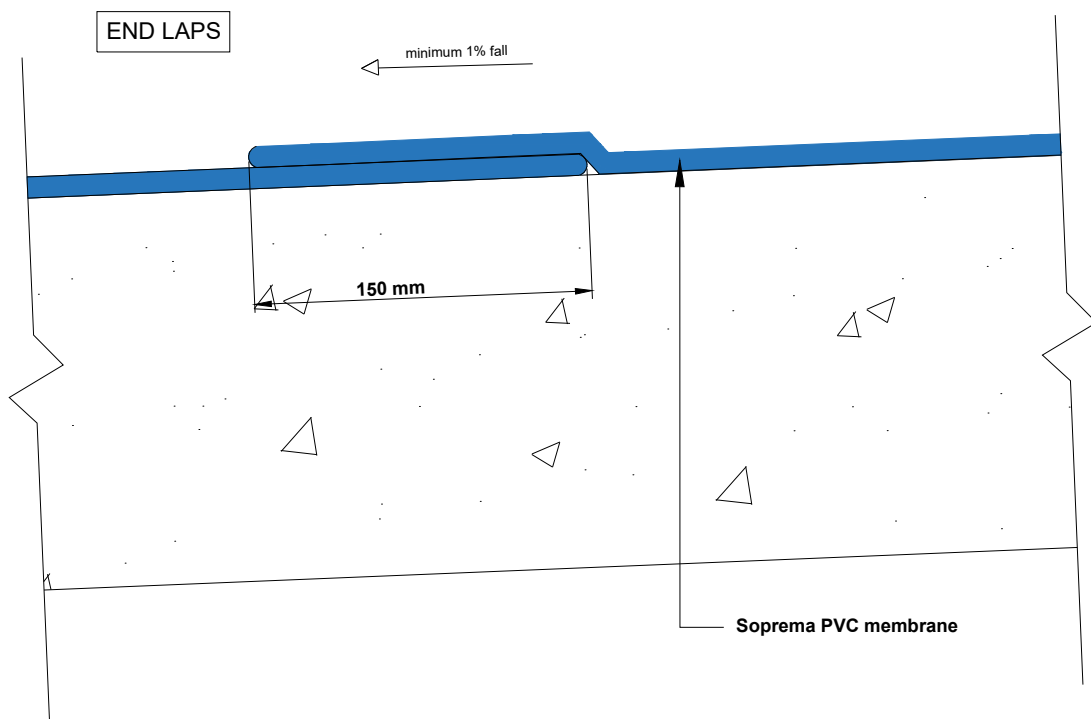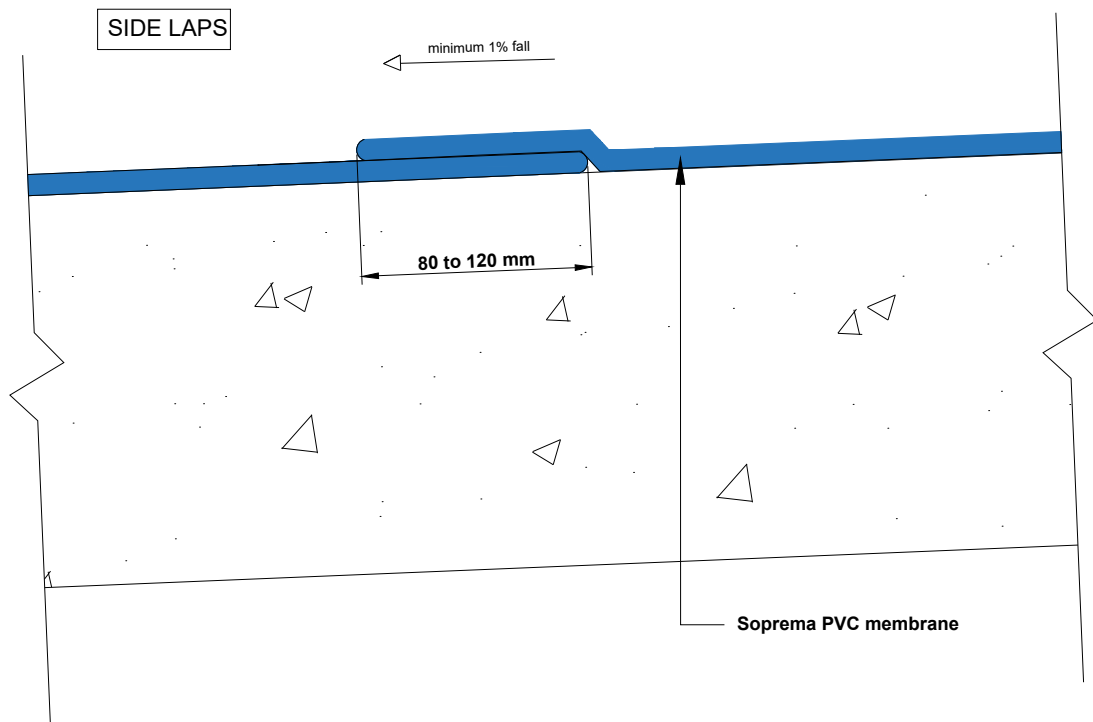

COPYRIGHT 2023 SOPREMA




LEVEL 35, BARANGAROO
AVENUE, SYDNEY, 2000
WWW.SOPREMA.COM.AU

TITLE:		OVERLAP DETAIL	
PROJECT:		DRAWING NUMBER: SRW14	
SCALE:	NTS		
DATE:	2023		

NOTE:

This detail is only indicative and should be verified by the designer and/or the applicator according to real job site conditions.

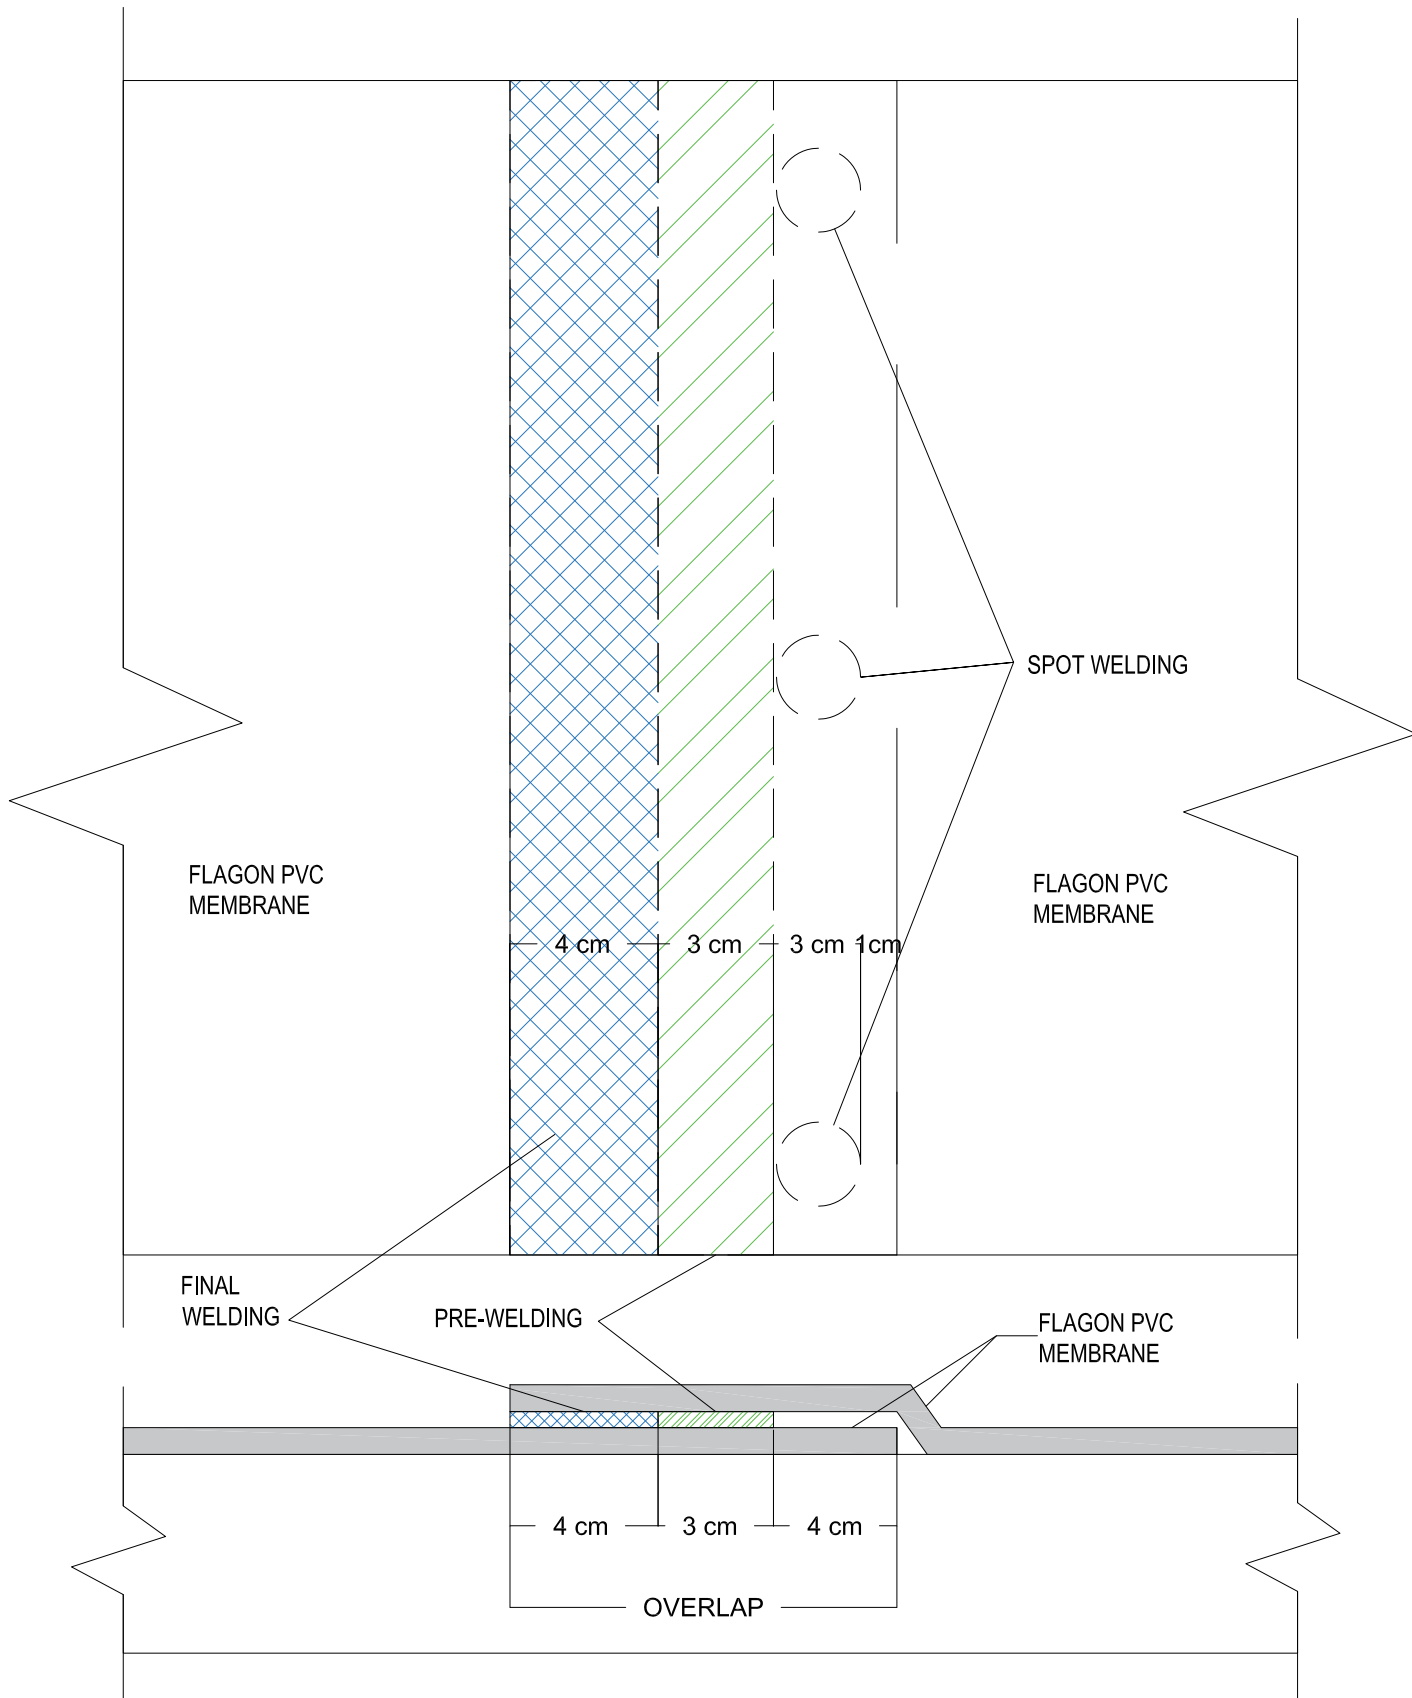

COPYRIGHT 2021 SOPREMA



SOPREMA

LEVEL 35, BARANGAROO
AVENUE, SYDNEY, 2000
WWW.SOPREMA.COM.AU

TITLE:		PVC OVERLAP	
PROJECT:		DRAWING NUMBER:	
SCALE:	NTS		
DATE:	2021		

SOPREMA's technical team will be more than happy to assist you with any queries you may have. Shall you have any questions, or need assistance with details review for your project, do not hesitate to contact us.

Richard Ajavon
Technical Manager

rajavon@soprema.com.au

