



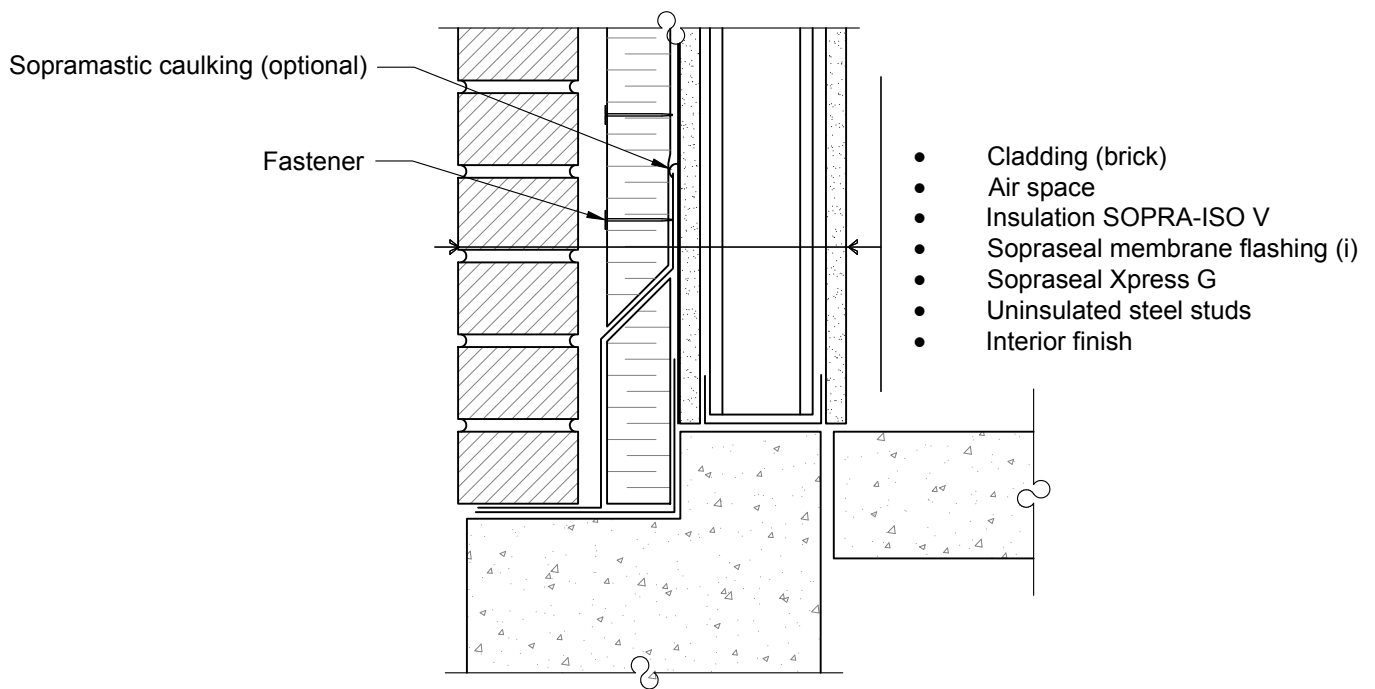

(i) Required with moisture sensitive insulation.

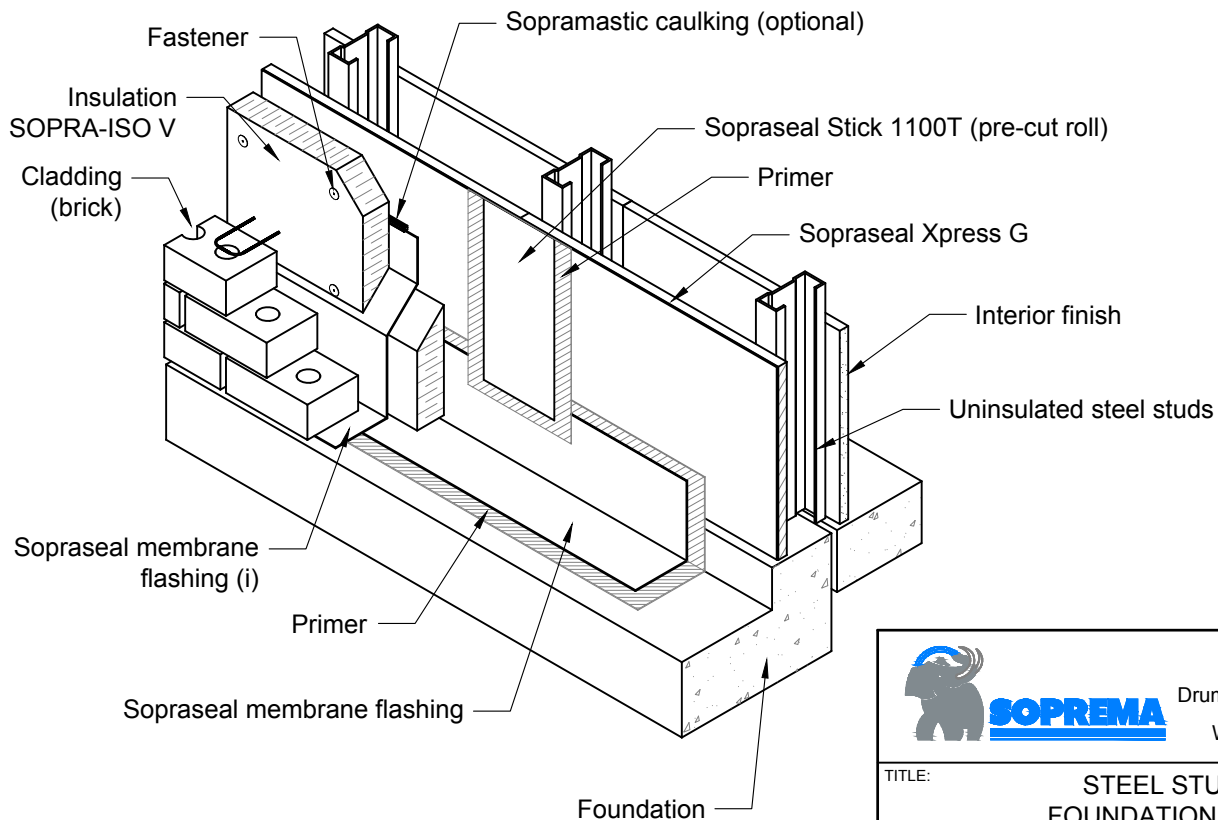

COPYRIGHT 2016 SOPREMA



**SOPREMA**

1688, J-B Michaud  
Drummondville, QC J2C 8E9  
WWW.SOPREMA.CA

TITLE: **STEEL STUD WALL  
FOUNDATION JUNCTION**

PROJECT:

DRAWING NUMBER:

SCALE: N.T.S.

DATE: September 2016

PAR01-2