


Dimensions for SOPRAJOINT PLUS expansion joints					
Name	A	B	C	D	E
Soprajoint PLUS 20	355 mm (14.0 in)	35 mm (1.4 in)	55 mm (2.2 in)	160 mm (6.3 in)	2.5 mm (3/32 in)
Soprajoint PLUS 40	390 mm (15.4 in)	70 mm (2.8 in)	90 mm (3.5 in)	160 mm (6.3 in)	2.5 mm (3/32 in)
Soprajoint PLUS 75	435 mm (17.1 in)	115 mm (4.5 in)	135 mm (5.3 in)	160 mm (6.3 in)	2.5 mm (3/32 in)
Soprajoint PLUS 125	560 mm (22.0 in)	240 mm (9.4 in)	260 mm (10.2 in)	160 mm (6.3 in)	2.5 mm (3/32 in)

COPYRIGHT 2016 SOPREMA

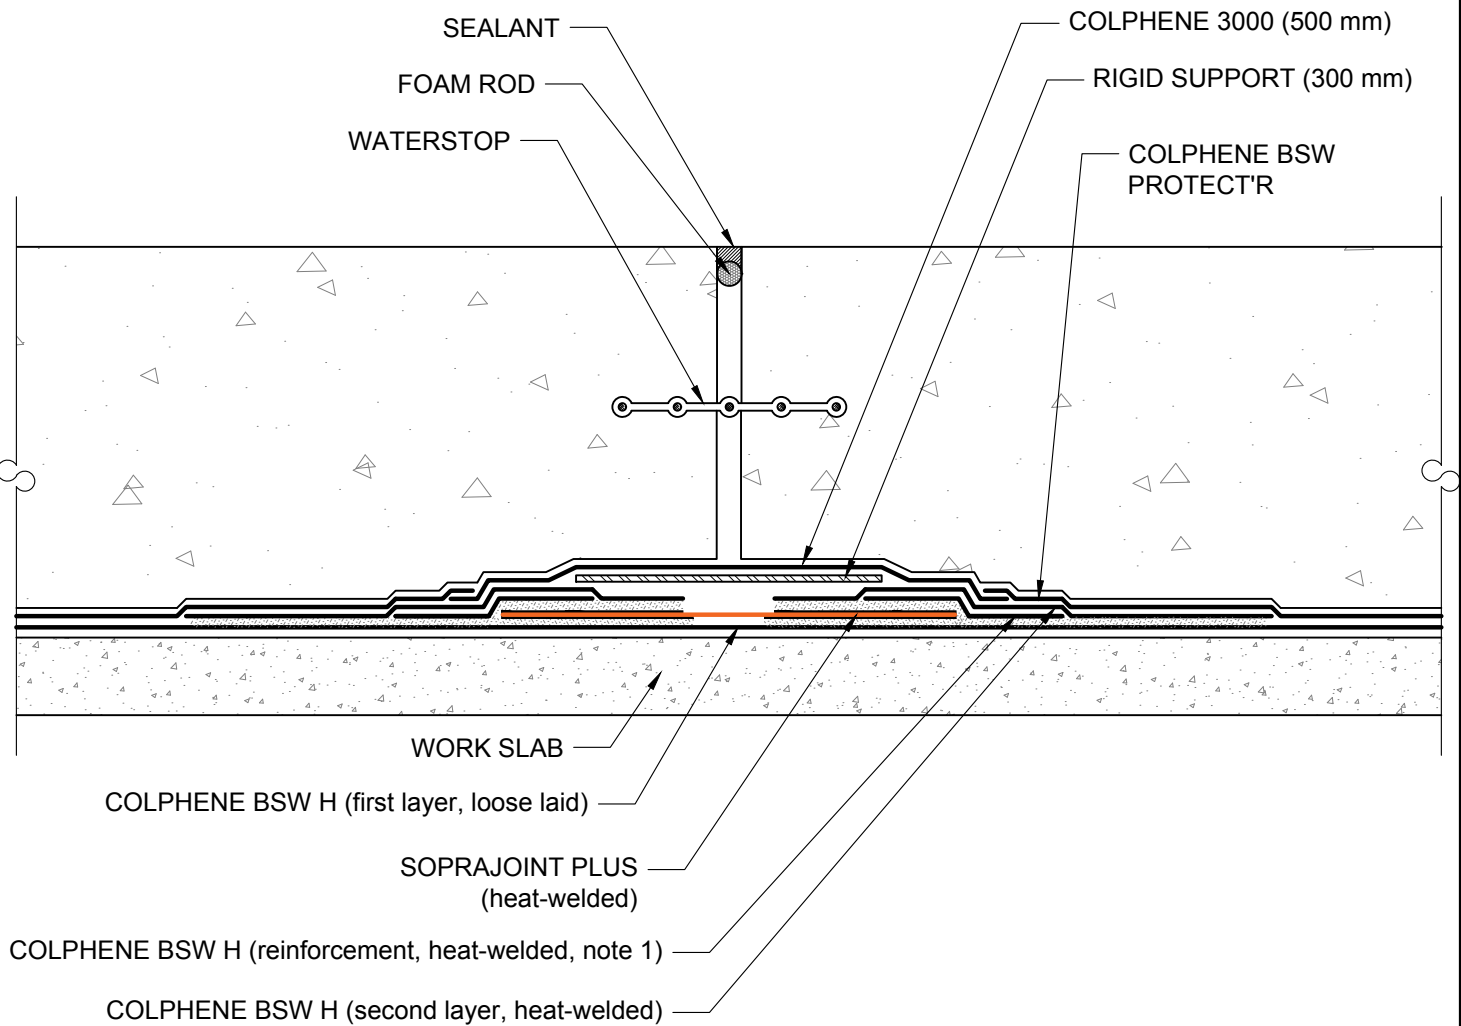

1688, J-B Michaud
Drummondville, QC J2C 8E9
WWW.SOPREMA.CA

TITLE: BLINDSIDE WATERPROOFING
HORIZONTAL EXPANSION JOINT

PROJECT:

DRAWING NUMBER:

SCALE: N.T.S.

DATE: JUNE 2016

SJT-14

Note 1:
Minimum 150 mm (6 in) reinforcement strip centered on the edge of the flange.