


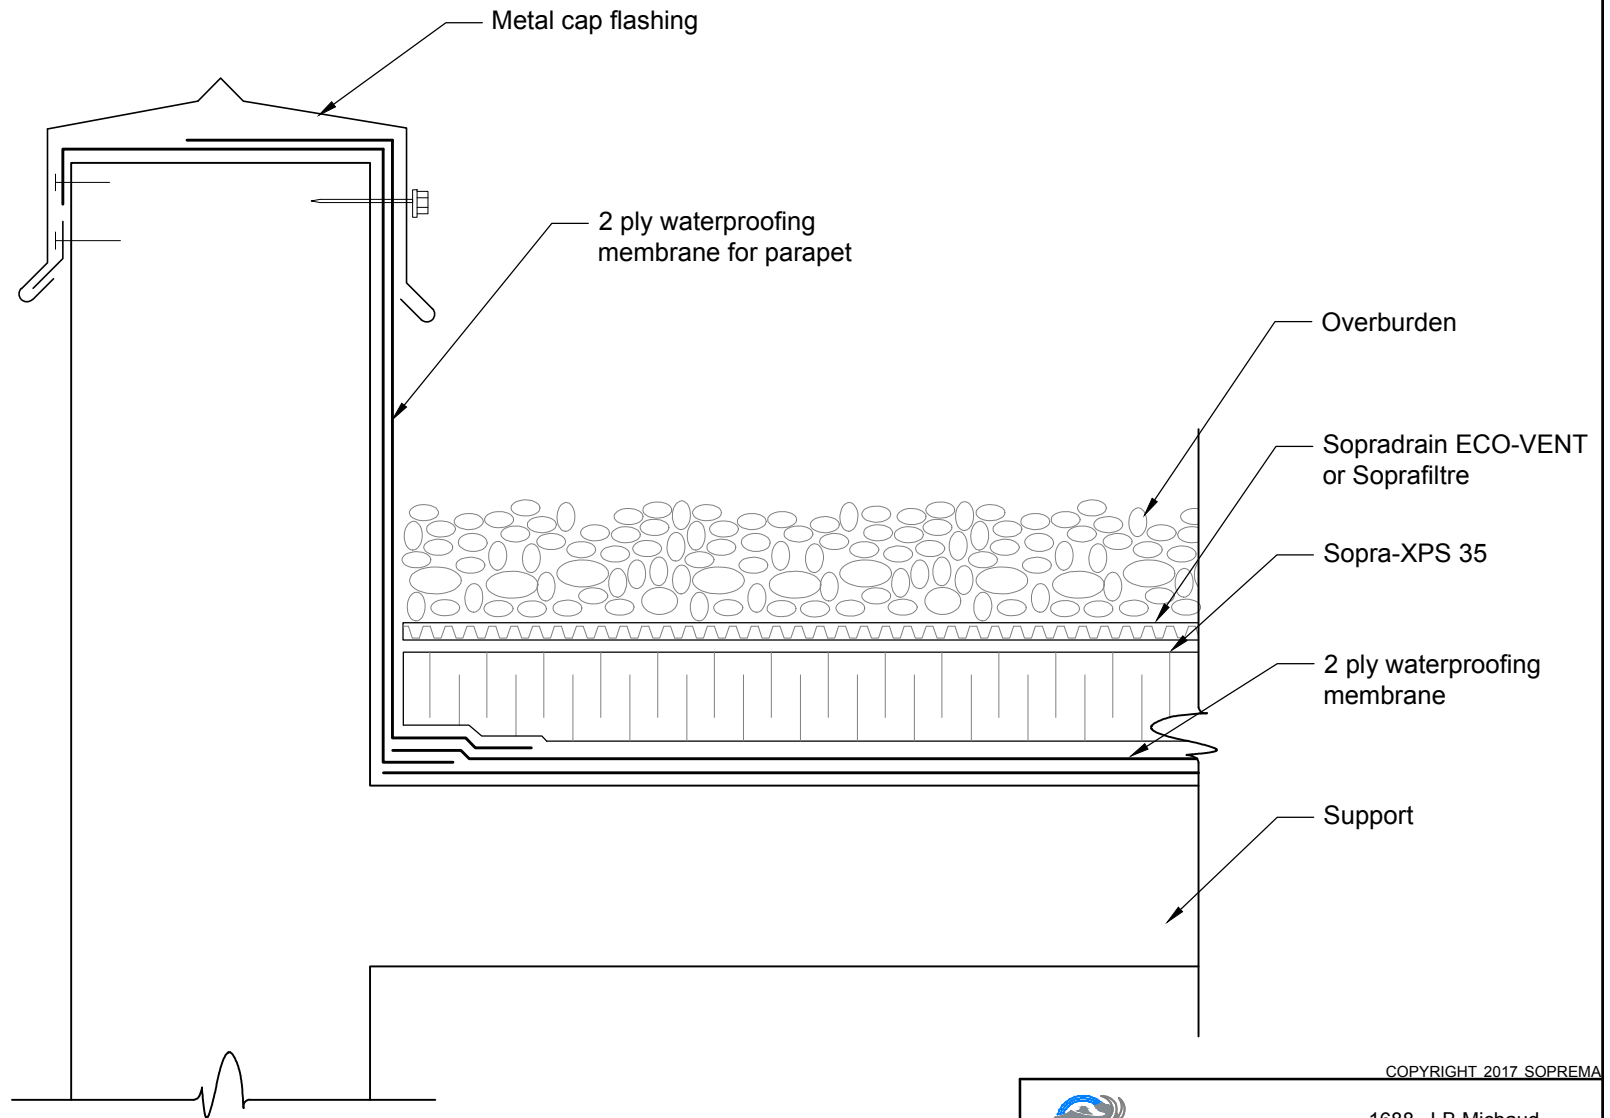

COPYRIGHT 2017 SOPREMA



1688, J-B Michaud
Drummondville, QC J2C 8E9
WWW.SOPREMA.CA

TITLE: INVERTED SYSTEM PARAPET DETAIL		
PROJECT:		DRAWING NUMBER:
SCALE: N.T.S.	DATE: March 2017	SOP-70