


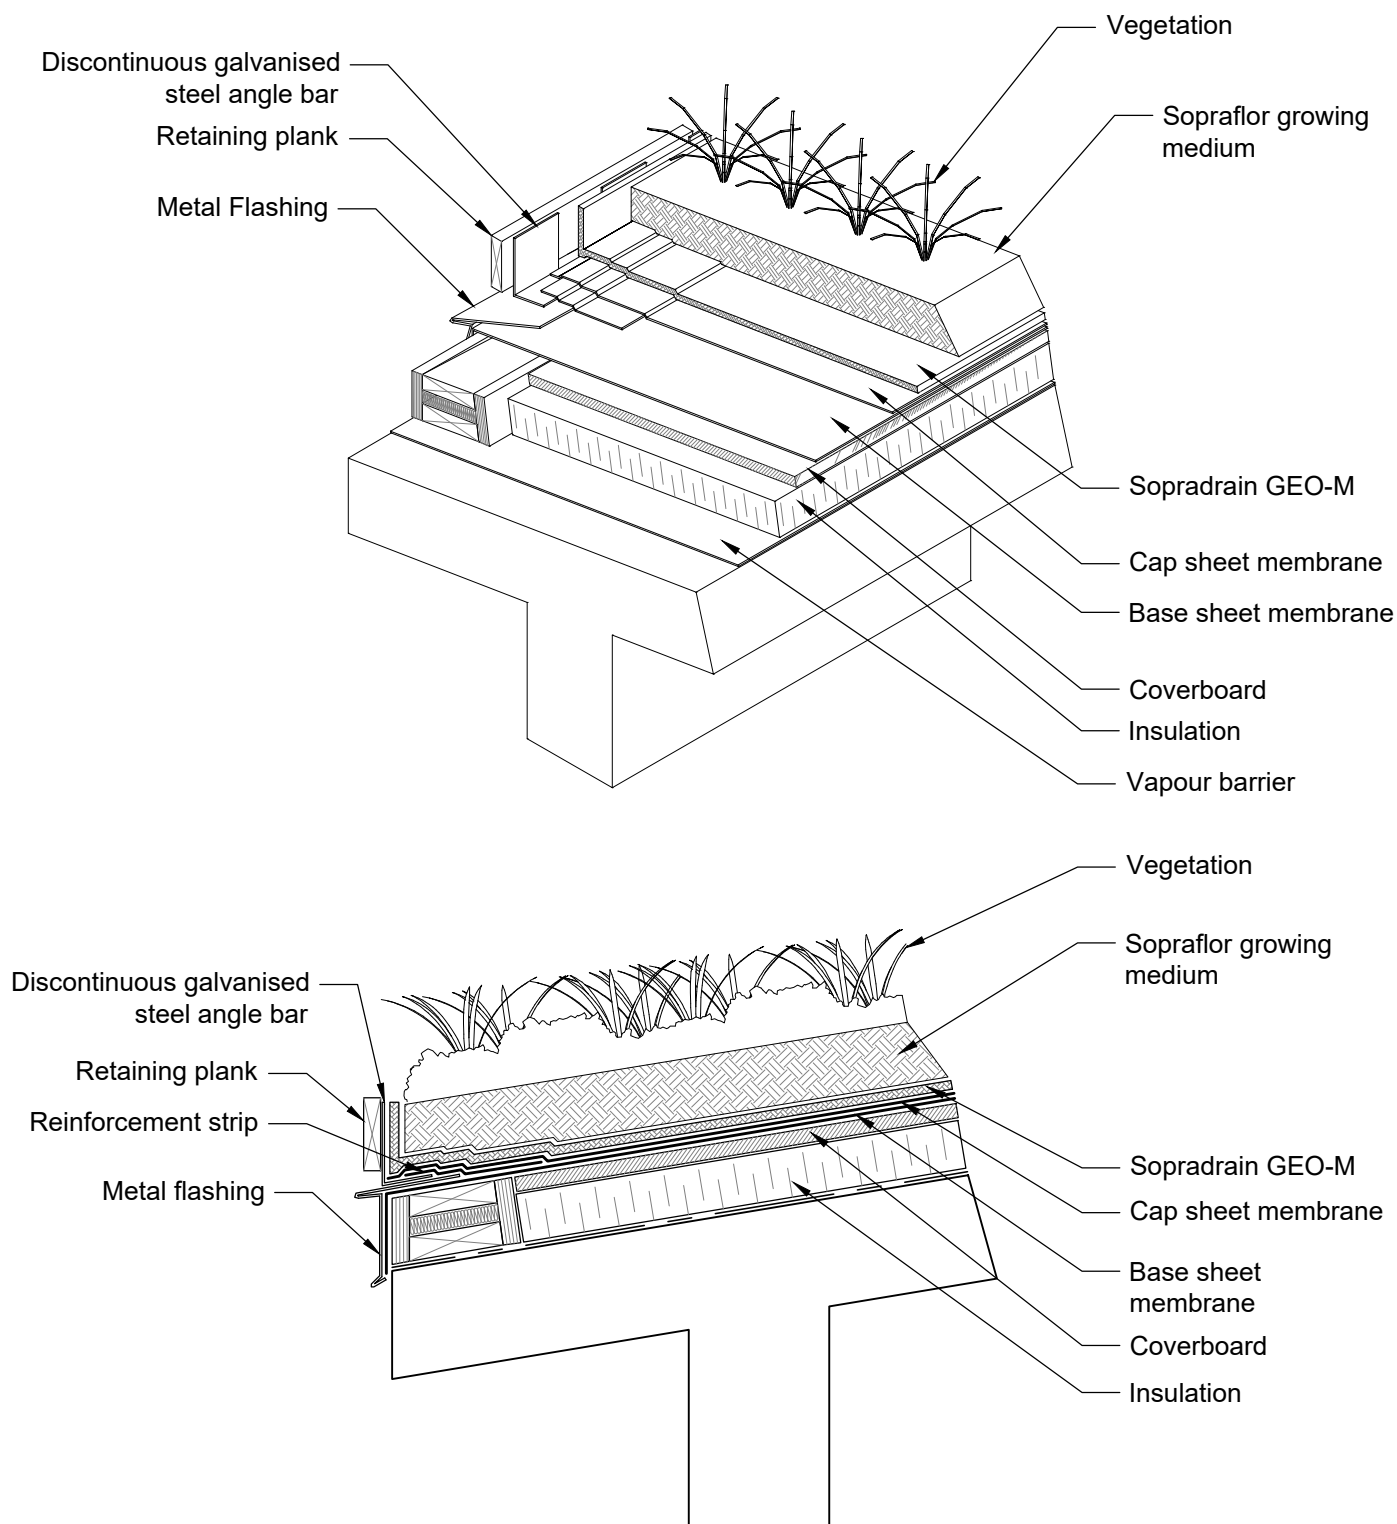

Note¹: Provide a stabilizing substrate on slopes higher than 20%

COPYRIGHT 2017 SOPREMA



SOPREMA

1688, J-B Michaud
Drummondville, QC J2C 8E9
WWW.SOPREMA.CA

TITLE: SOPRANATURE TYPICAL ASSEMBLY
CORDILLERA SYSTEM

PROJECT:

DRAWING NUMBER:

SCALE:

N.T.S.

DATE:

Juin 2017

NAT04