


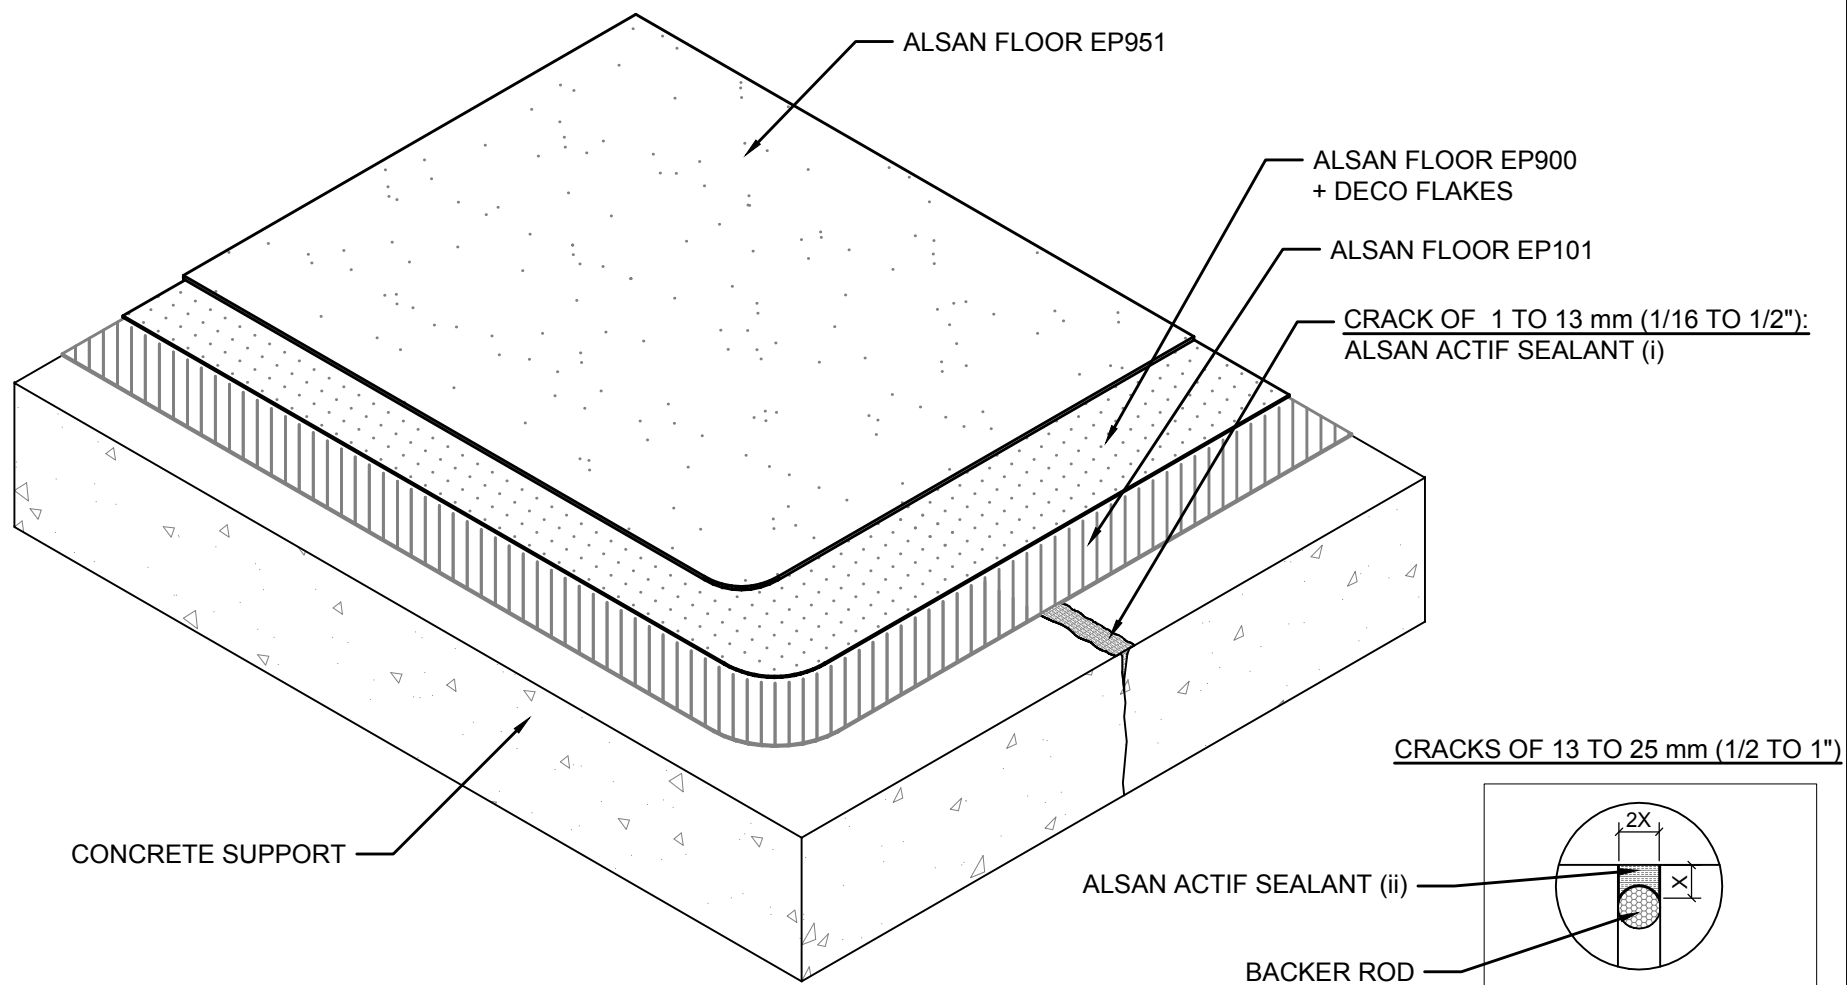

NOTES:

- (i) Contersink to obtain a minimum opening of 6 mm (1/4") and full with alsan actif sealant.
- (ii) Create the joint so the alsan actif sealant has a width / depth ratio of 2: 1 measured over the backer rod. Do not exceed 13 mm (1/2") deep.

COPYRIGHT 2017 SOPREMA

		1688, J-B Michaud Drummondville, QC J2C 8E9 WWW.SOPREMA.CA	
TITLE: SYSTEM 3 ALSAN FLOORFLAKE EP			
PROJECT:		DRAWING NUMBER:	
SCALE:	N.T.S.	DATE:	SEPT. 2017
			ALFL03