


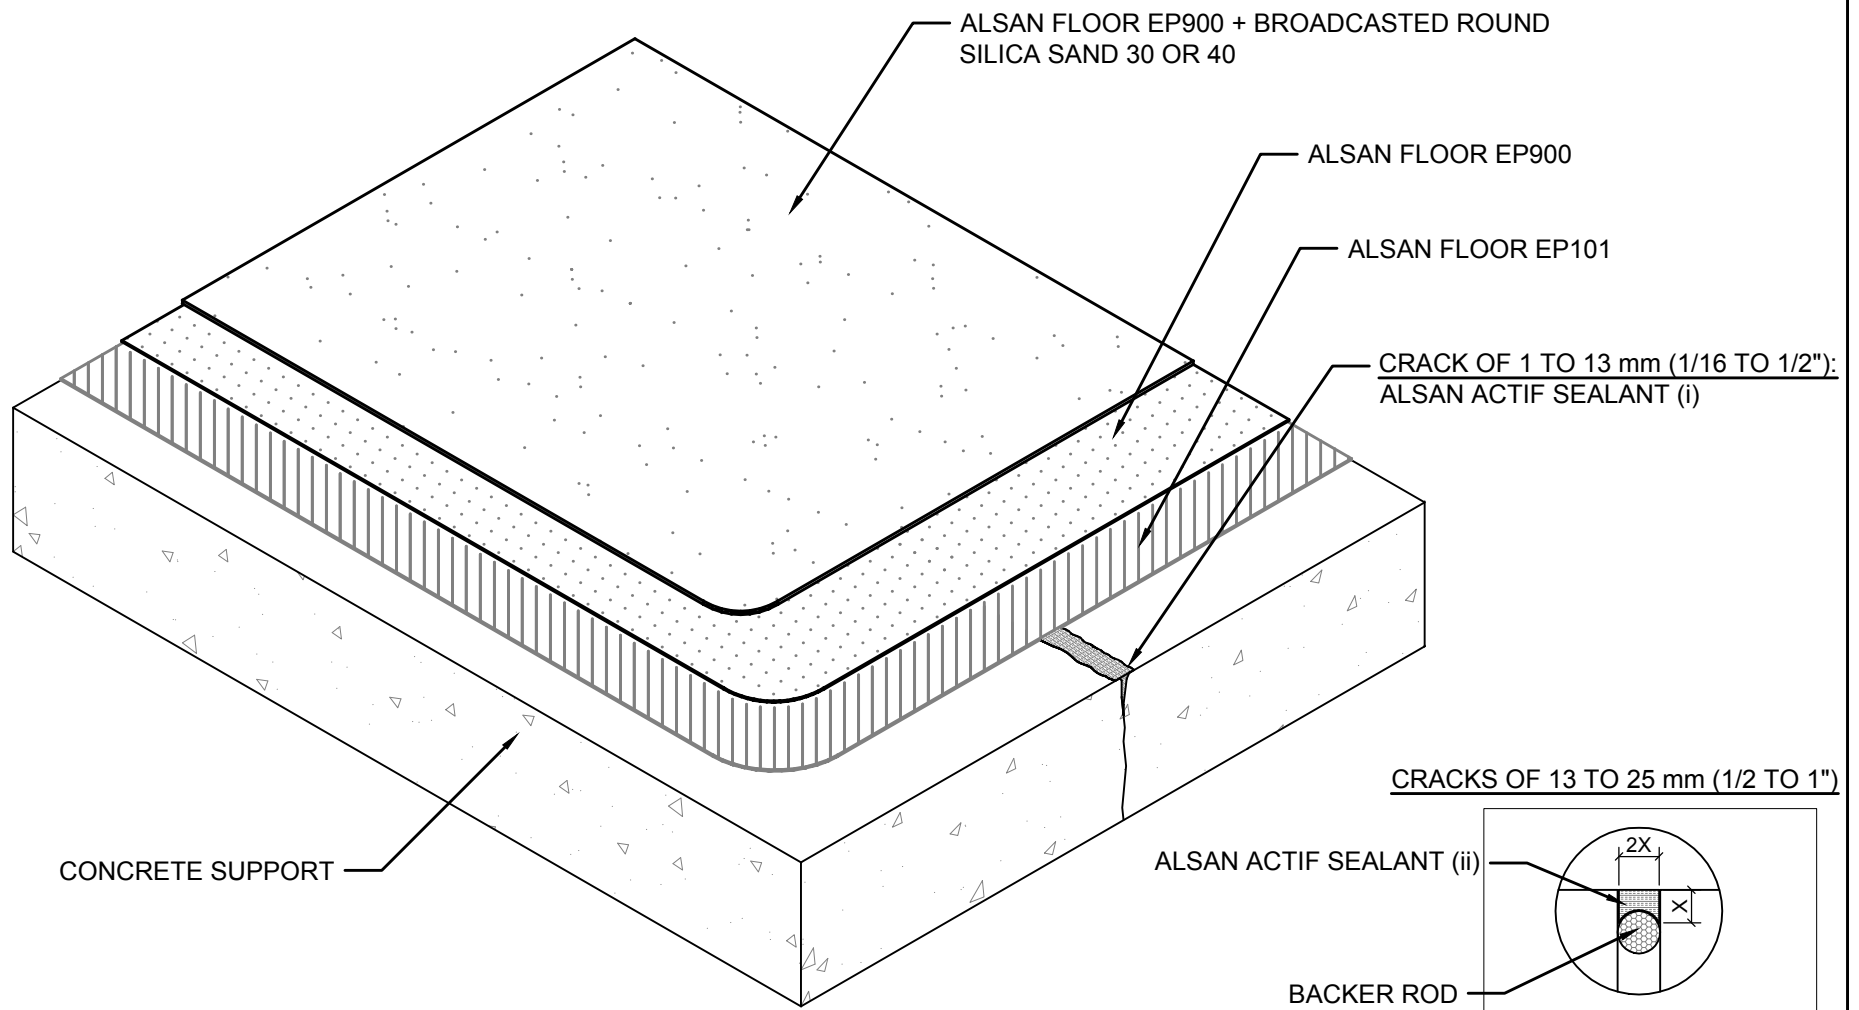

COPYRIGHT 2017 SOPREMA



1688, J-B Michaud
Drummondville, QC J2C 8E9
WWW.SOPREMA.CA

TITLE:			SYSTEM 6 ALSAN FLOORGRIP EP
PROJECT:		DRAWING NUMBER:	
SCALE:	N.T.S.	DATE:	SEPT. 2017
			ALFL06

NOTES:

- (i) Contersink to obtain a minimum opening of 6 mm (1/4") and full with alsan actif sealant.
- (ii) Create the joint so the alsan actif sealant has a width / depth ratio of 2: 1 measured over the backer rod. Do not exceed 13 mm (1/2") deep.