


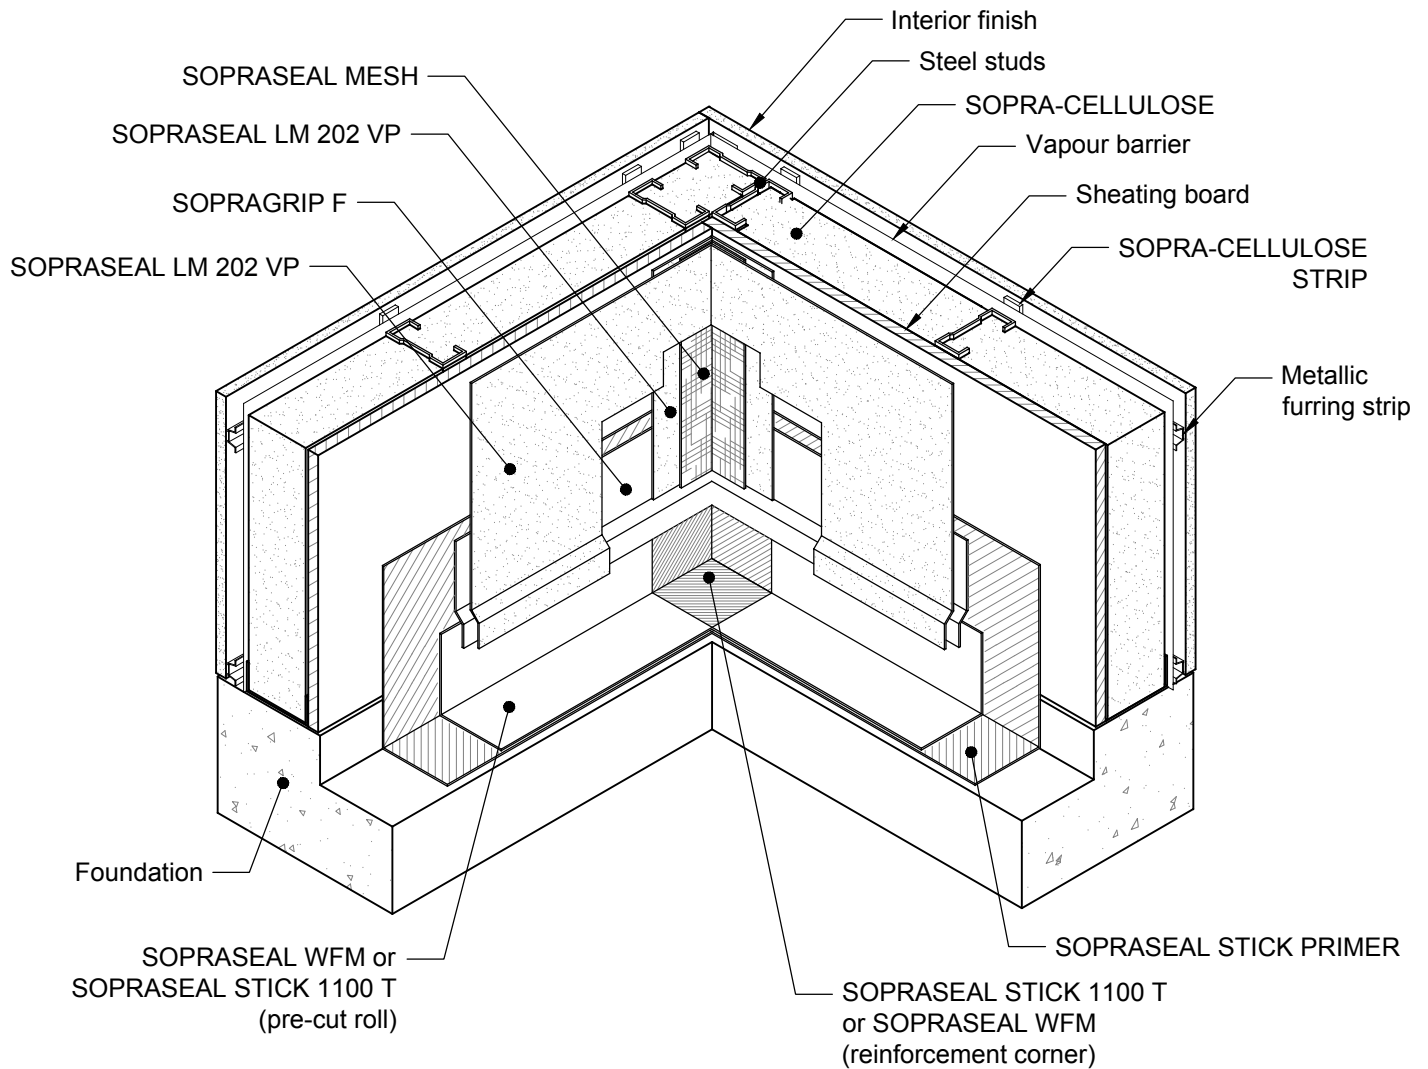

COPYRIGHT 2018 SOPREMA



SOPREMA

1688, J-B Michaud
Drummondville, QC J2C 8E9
WWW.SOPREMA.CA

TITLE: TYPICAL INSIDE CORNER

PROJECT:

DRAWING NUMBER:

SCALE: N.T.S.

DATE: JANUARY 2018

LM202 VP_03