



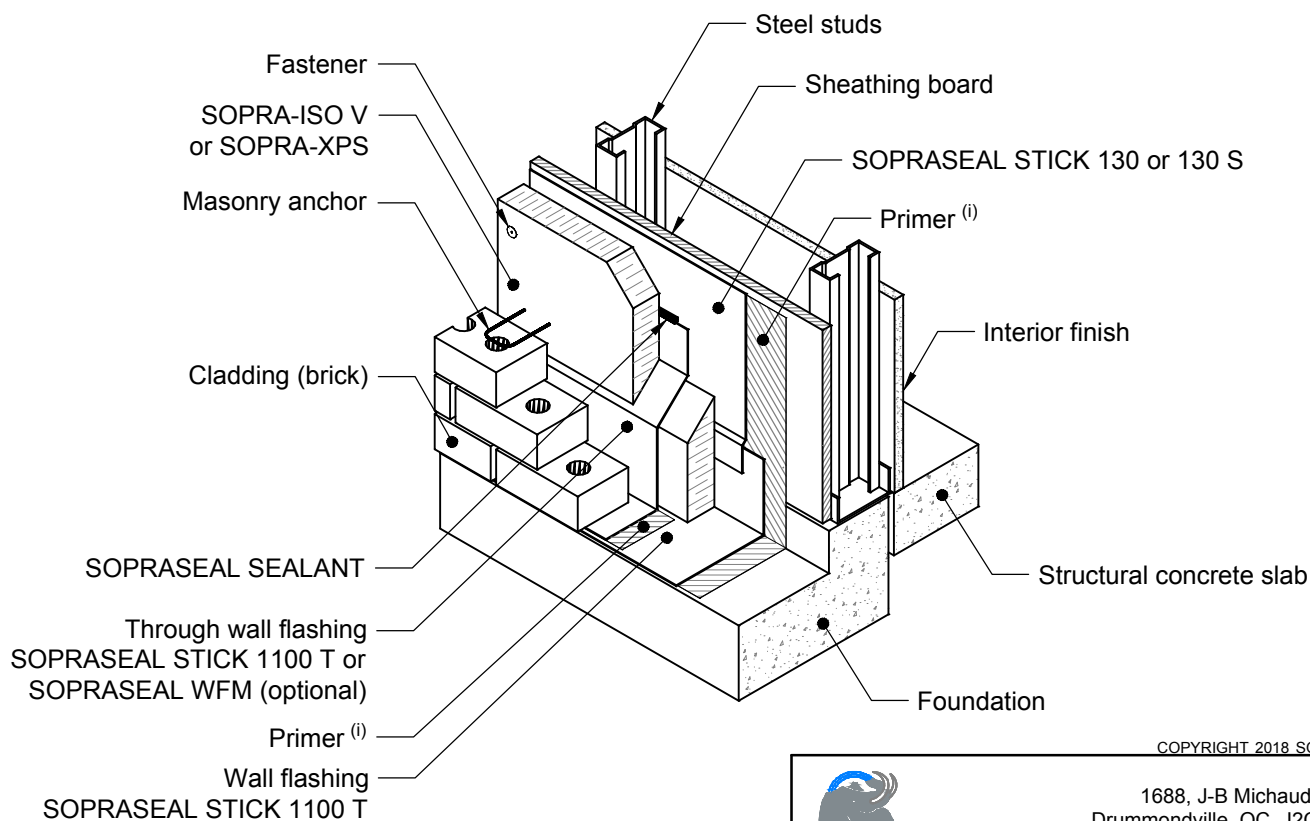

COPYRIGHT 2018 SOPREMA

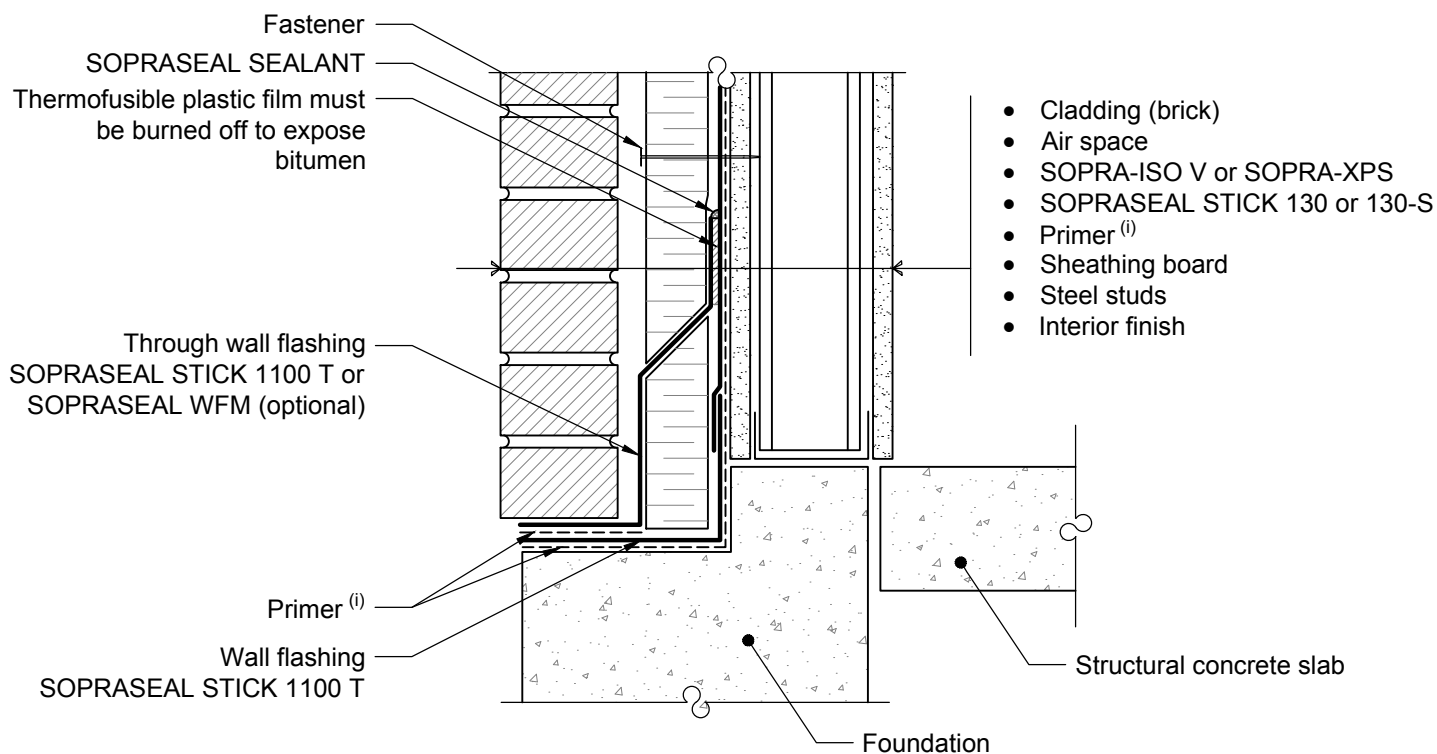

1688, J-B Michaud
Drummondville, QC J2C 8E9
WWW.SOPREMA.CA

TITLE: STEEL STUD WALL
FOUNDATION JUNCTION

PROJECT:

DRAWING NUMBER:

SCALE: N.T.S.

DATE: APRIL 2018

PAR01-3

NOTES:

(i): Use SOPRASEAL STICK PRIMER, ELASTOCOL STICK H₂O or ELASTOCOL STICK ZERO.