


- Cladding (brick)
- Air space
- SOPRA-ISO V or SOPRA-XPS insulation
- SOPRASEAL air/vapour barrier membrane
- Primer
- Sheathing board
- Steel stud
- Interior finish

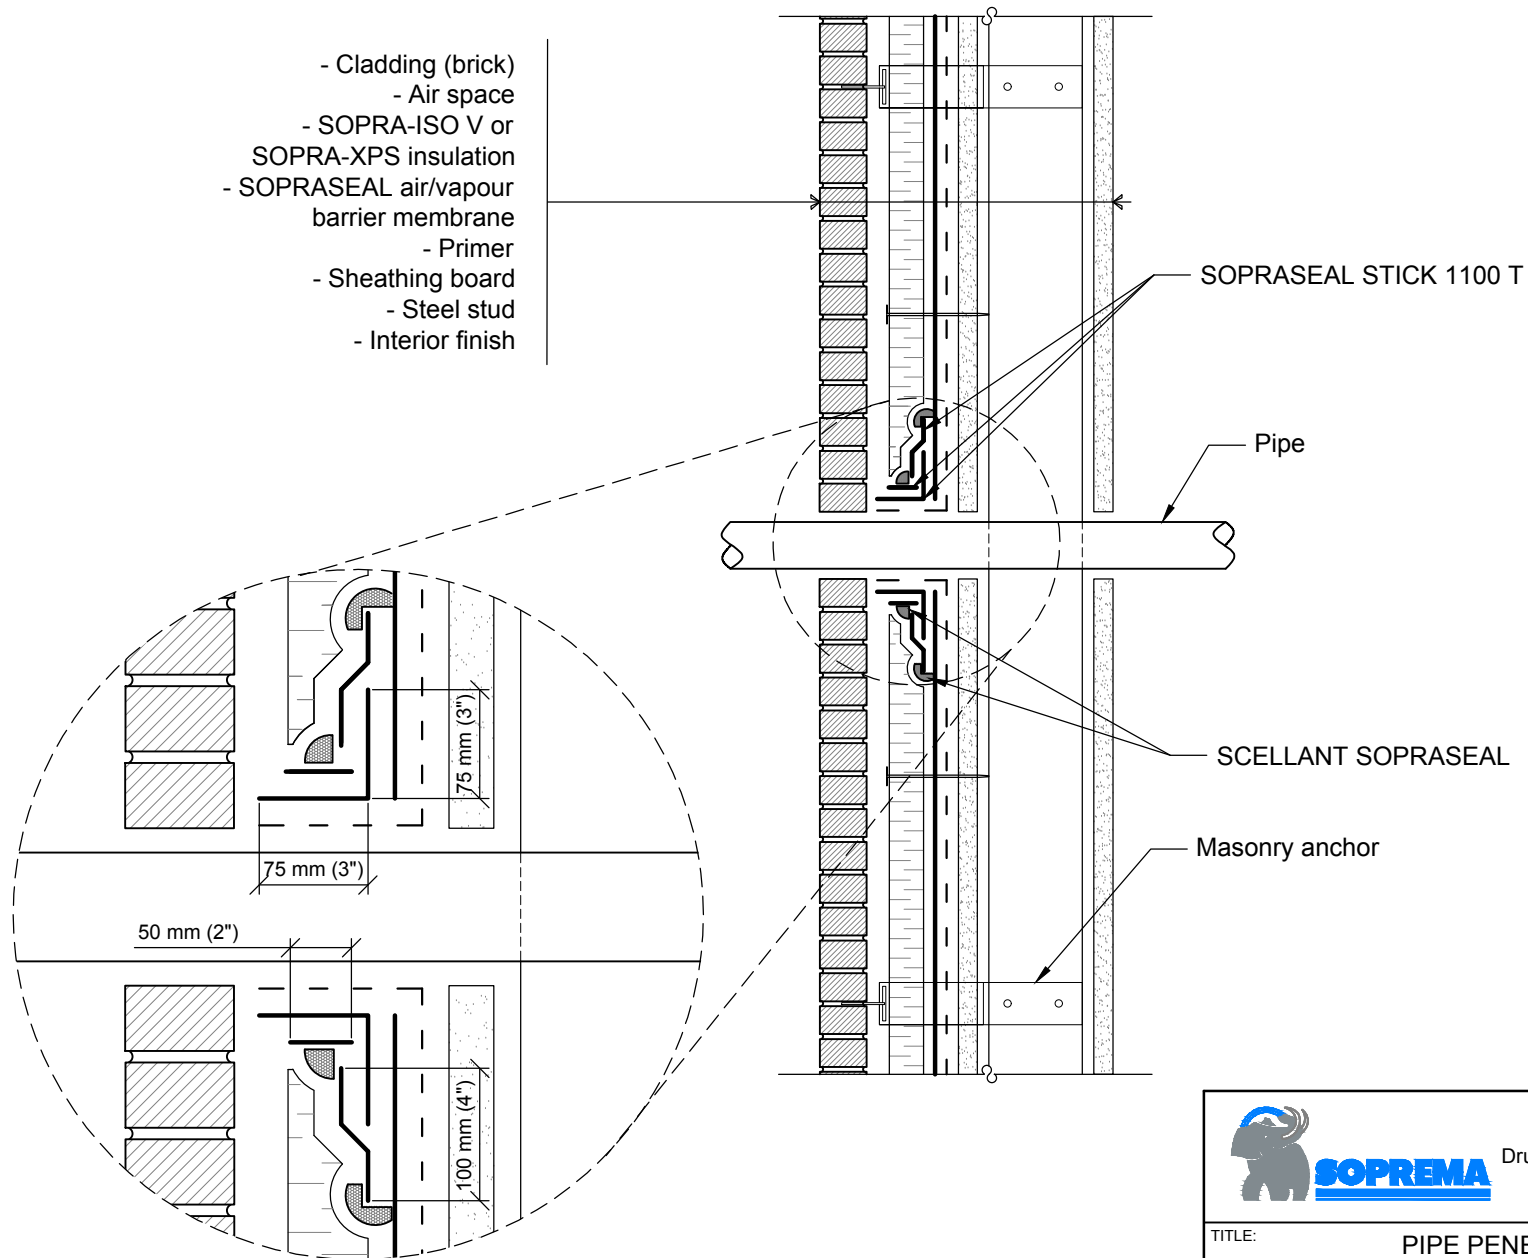

COPYRIGHT 2018 SOPREMA



1688, J-B Michaud
Drummondville, QC J2C 8E9
WWW.SOPREMA.CA

TITLE:		PIPE PENETRATION	
PROJECT:		DRAWING NUMBER:	
SCALE:	N.T.S.	DATE:	APRIL 2018
		PAR10	