


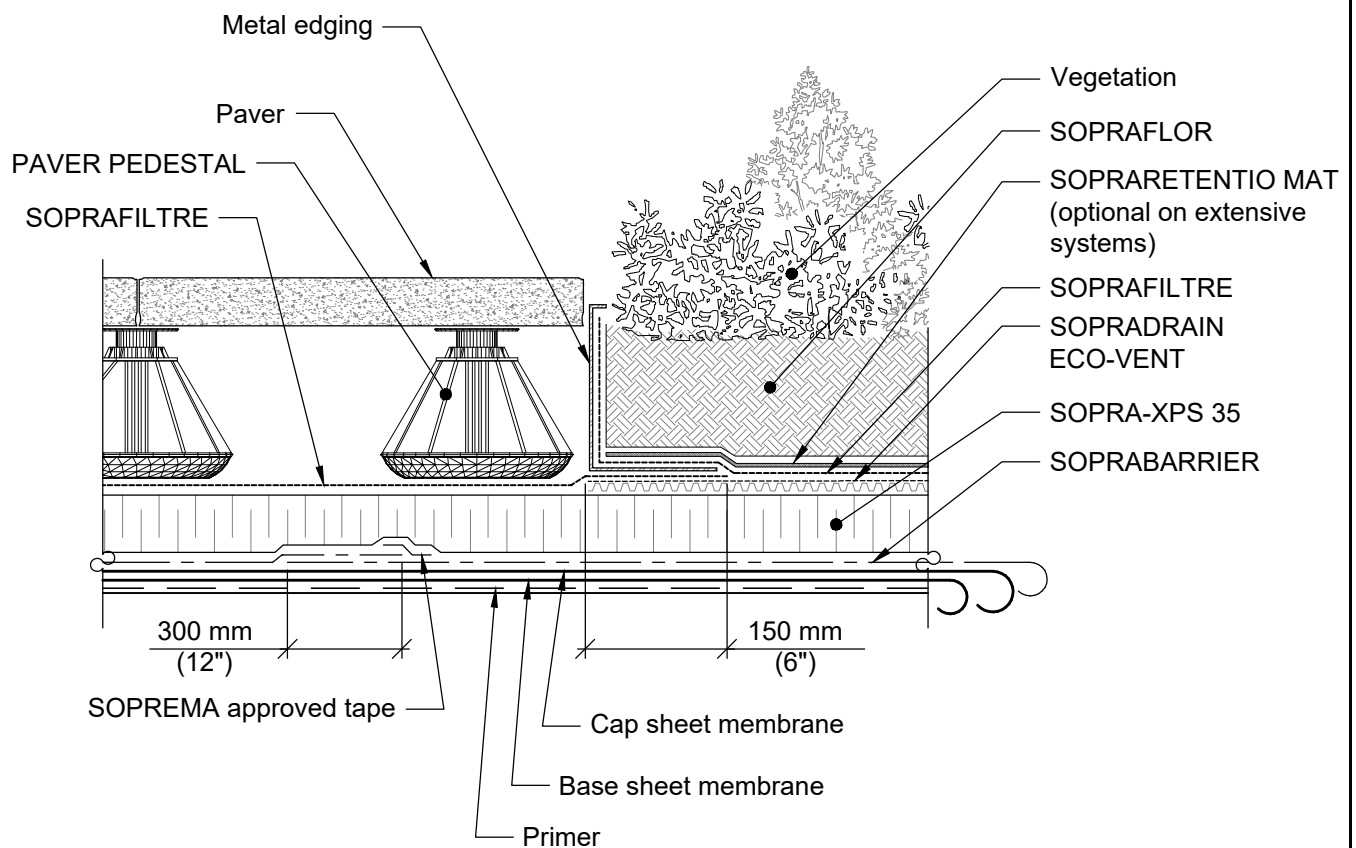

Note: On EXTENSIVE systems SOPRARETENTIO MAT capillary mat is optional but may be necessary, ask your Soprature representative for advices on plants water needs.

COPYRIGHT 2019 SOPREMA



1688, J-B Michaud
Drummondville, QC J2C 8E9
WWW.SOPREMA.CA

TITLE: SOPRANATURE
JUNCTION TERRACE - INVERTED

PROJECT:	DRAWING NUMBER:	
SCALE: N.T.S.	DATE: Apr 2019	SNAT18