



TECHNICAL DETAILS

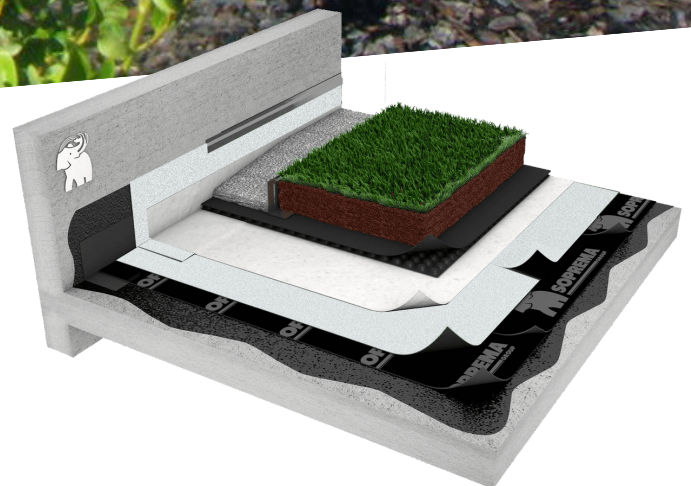

Bituminous Roofs **TWO-LAYER GREEN ROOF**

soprema.com.au



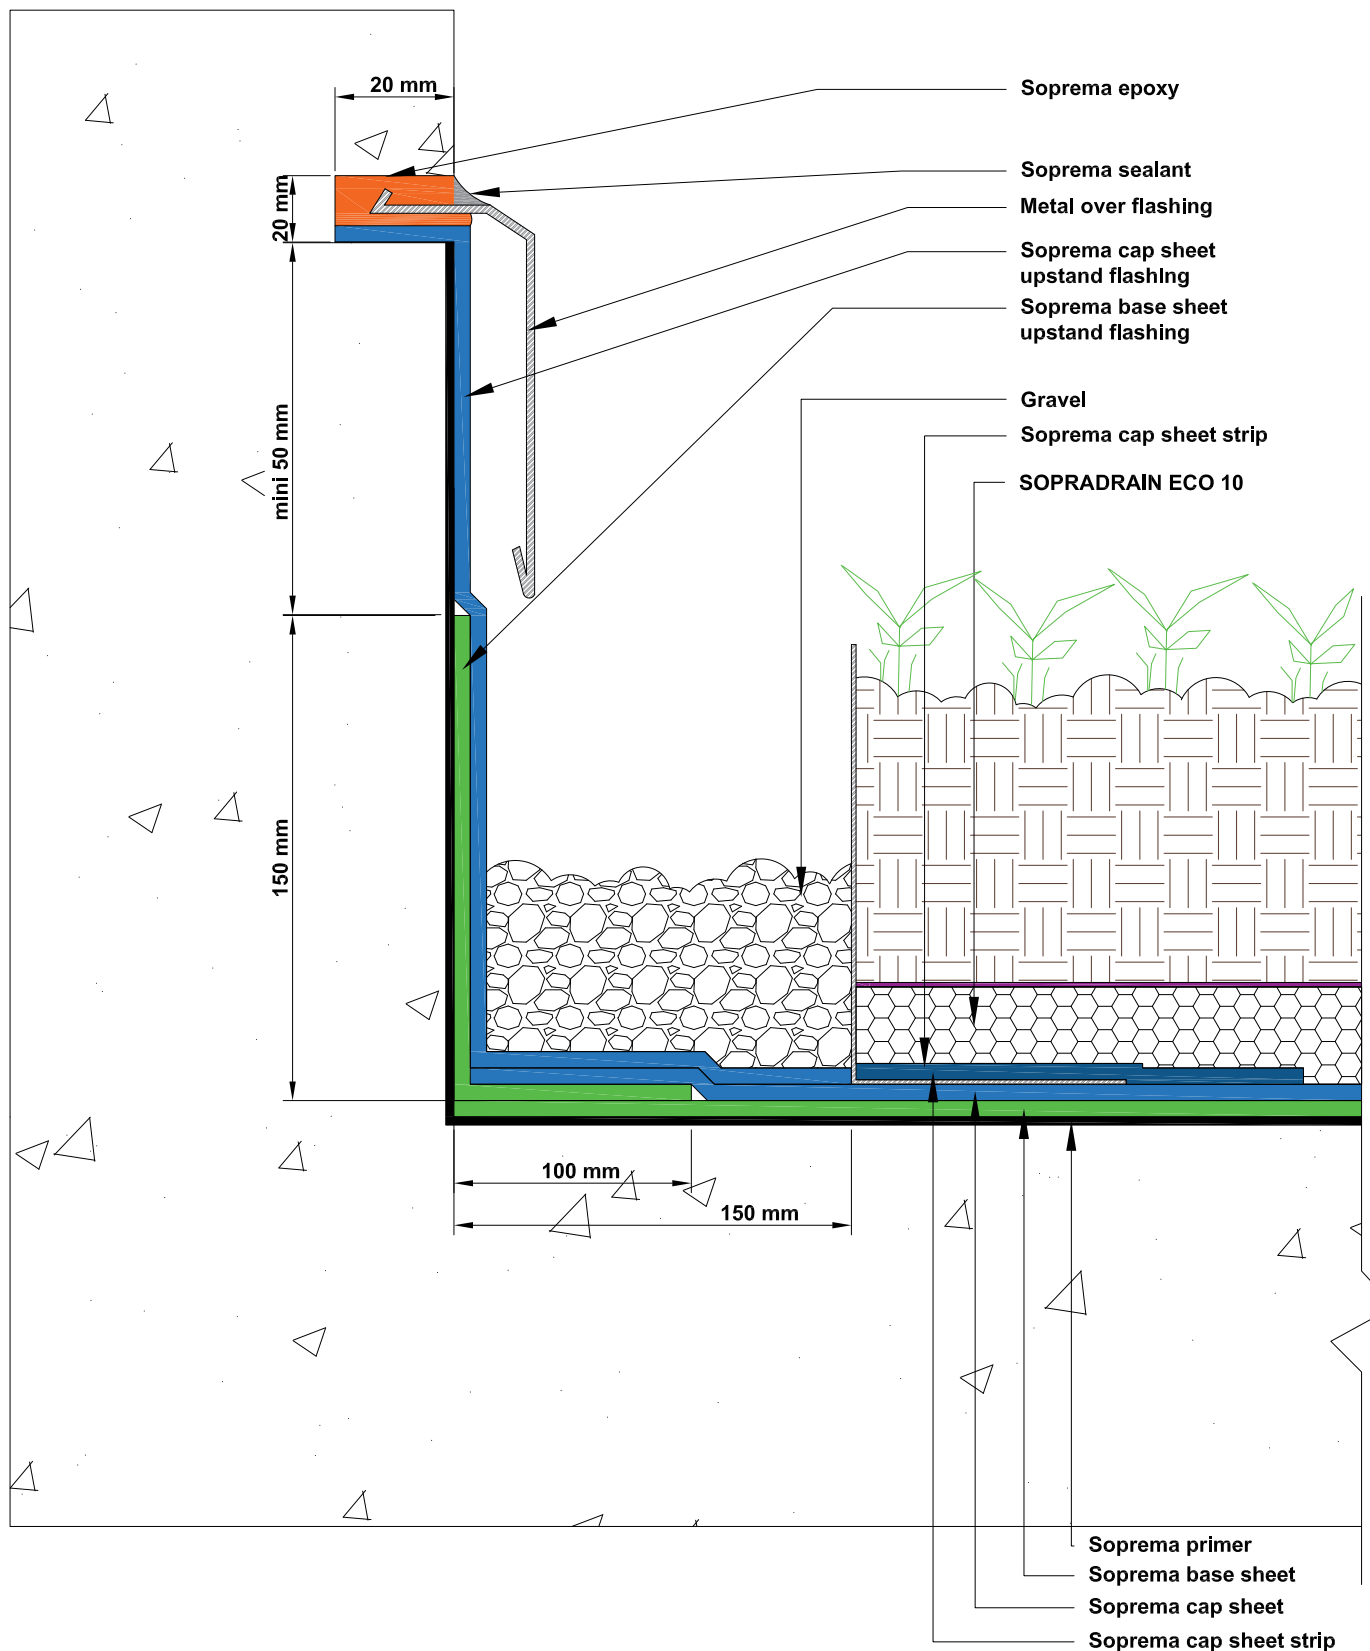

COPYRIGHT 2021 SOPREMA




LEVEL 35, BARANGAROO
AVENUE, SYDNEY, 2000
WWW.SOPREMA.COM.AU

TITLE: UP-STAND DETAIL WITH TERMINATION
INTO A CHASE

PROJECT:		DRAWING NUMBER:	
SCALE:	NTS	DATE:	2021
		GR5	

NOTE:

This detail is only indicative and should be verified by the designer and/or the applicator according to real job site conditions.

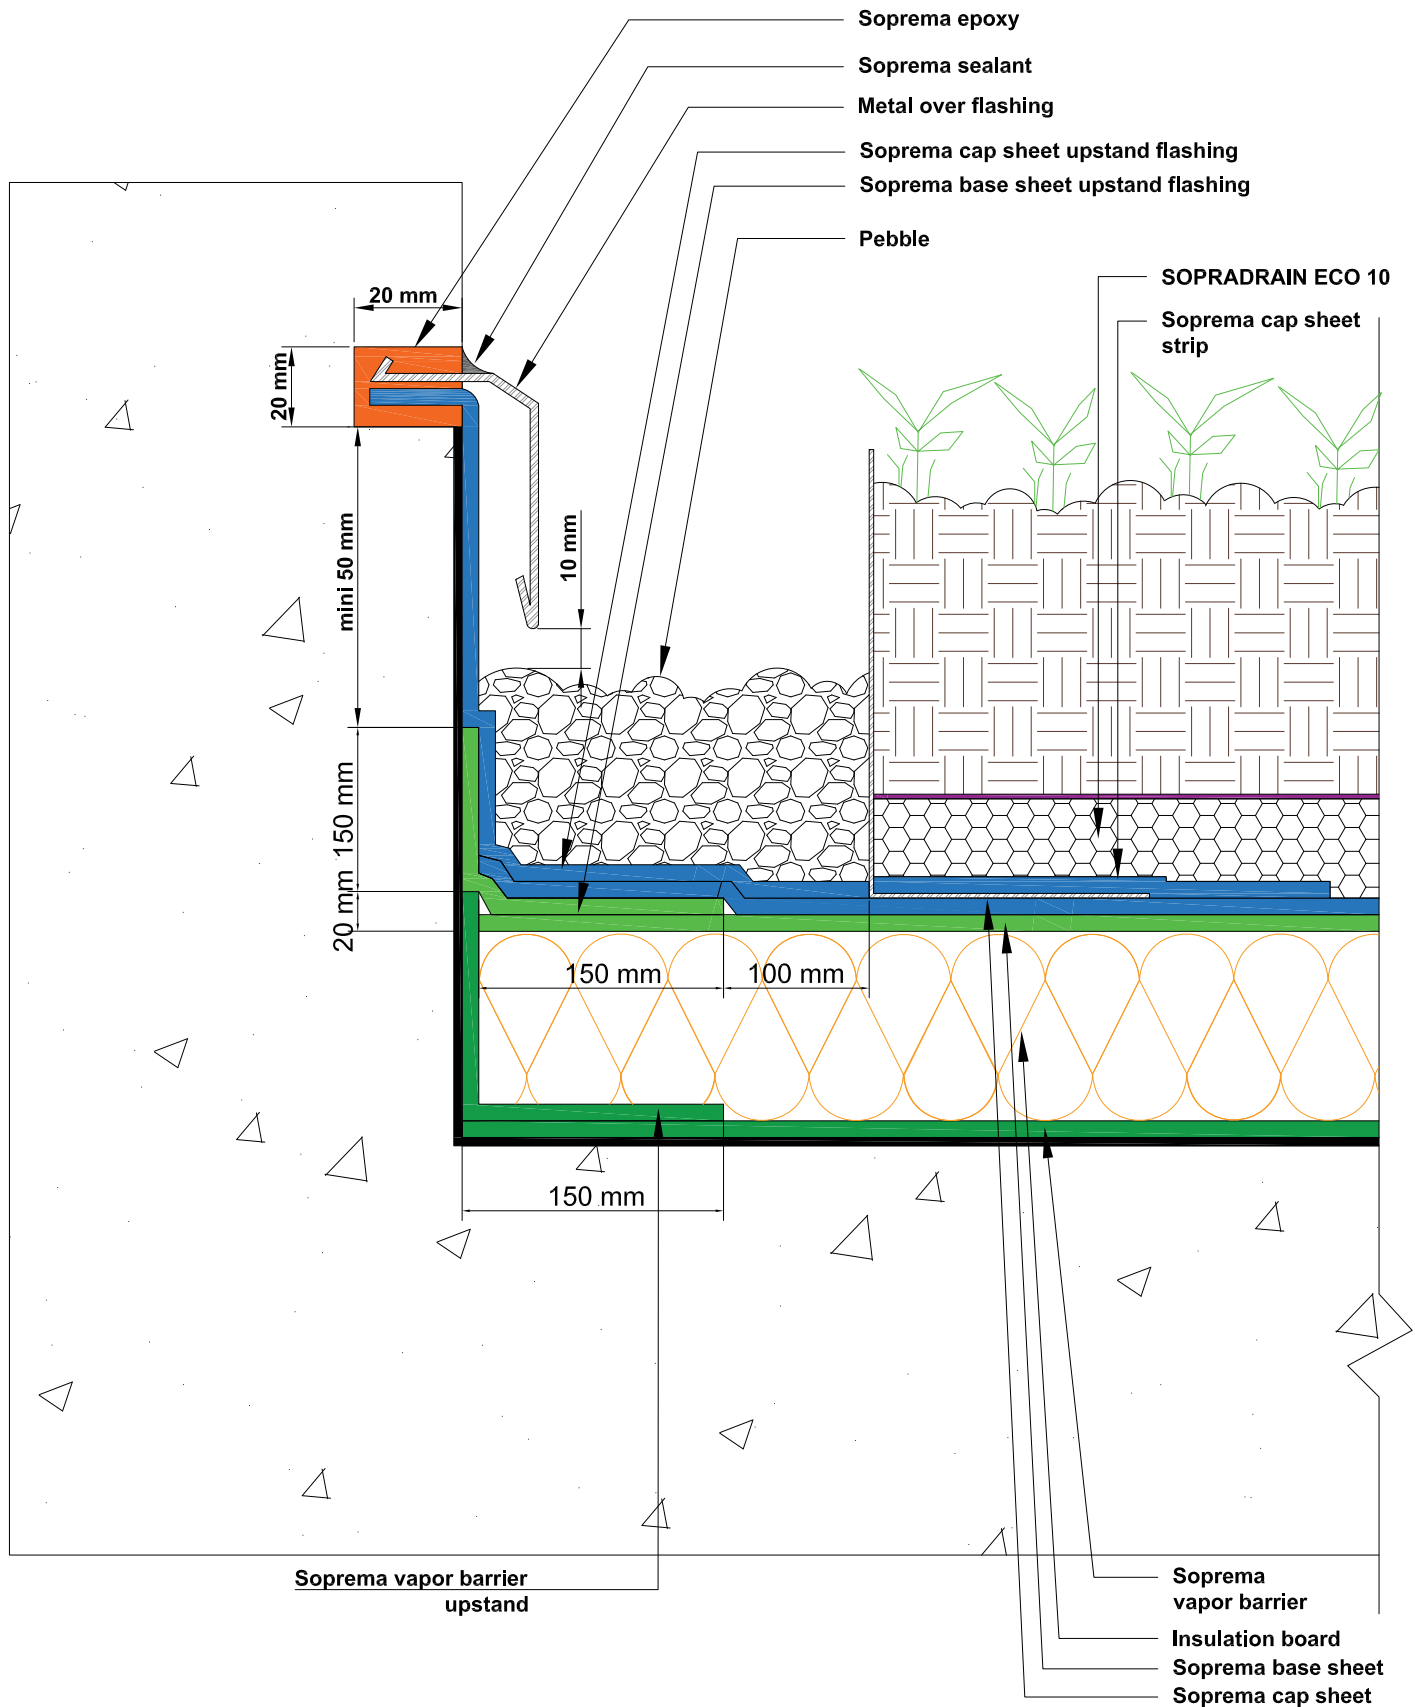

COPYRIGHT 2021 SOPREMA




SOPREMA

LEVEL 35, BARANGAROO
AVENUE, SYDNEY, 2000
WWW.SOPREMA.COM.AU

TITLE: UP-STAND DETAIL WITH TERMINATION
INTO A CHASE

PROJECT:	DRAWING NUMBER:	
SCALE: NTS	DATE: 2021	GWR5

NOTE:
This detail is only indicative and should be verified by the designer and/or the applicator according to real job site conditions.

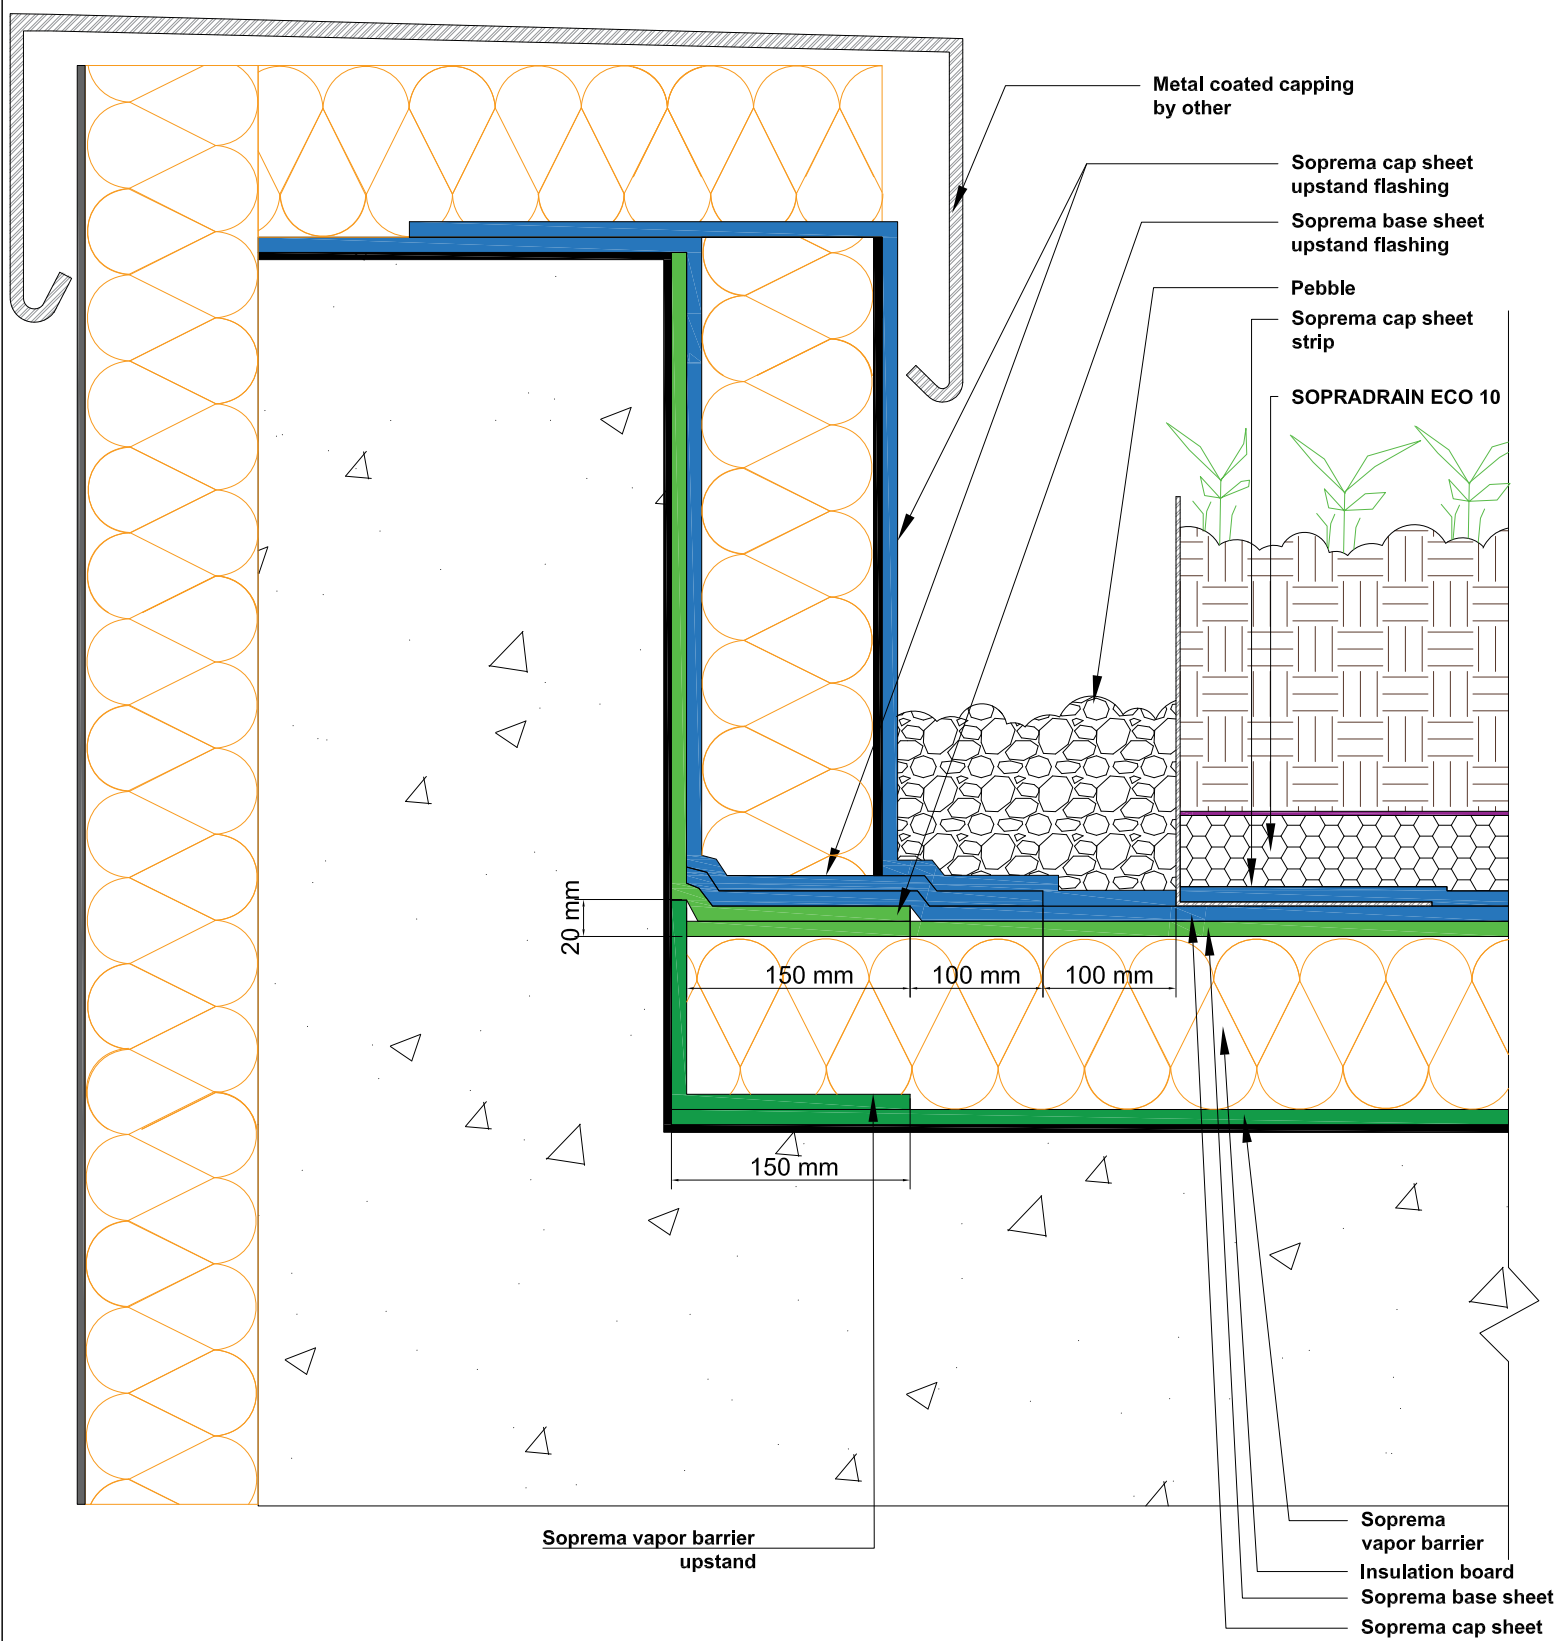

COPYRIGHT 2021 SOPREMA




SOPREMA

LEVEL 35, BARANGAROO
AVENUE, SYDNEY, 2000
WWW.SOPREMA.COM.AU

TITLE: **UP-STAND DETAIL WITH CAPPING
TERMINATION**

PROJECT:			DRAWING NUMBER:
SCALE:	NTS	DATE:	2021
			GWR8

NOTE:
This detail is only indicative and should be verified by the designer
and/or the applicator according to real job site conditions.

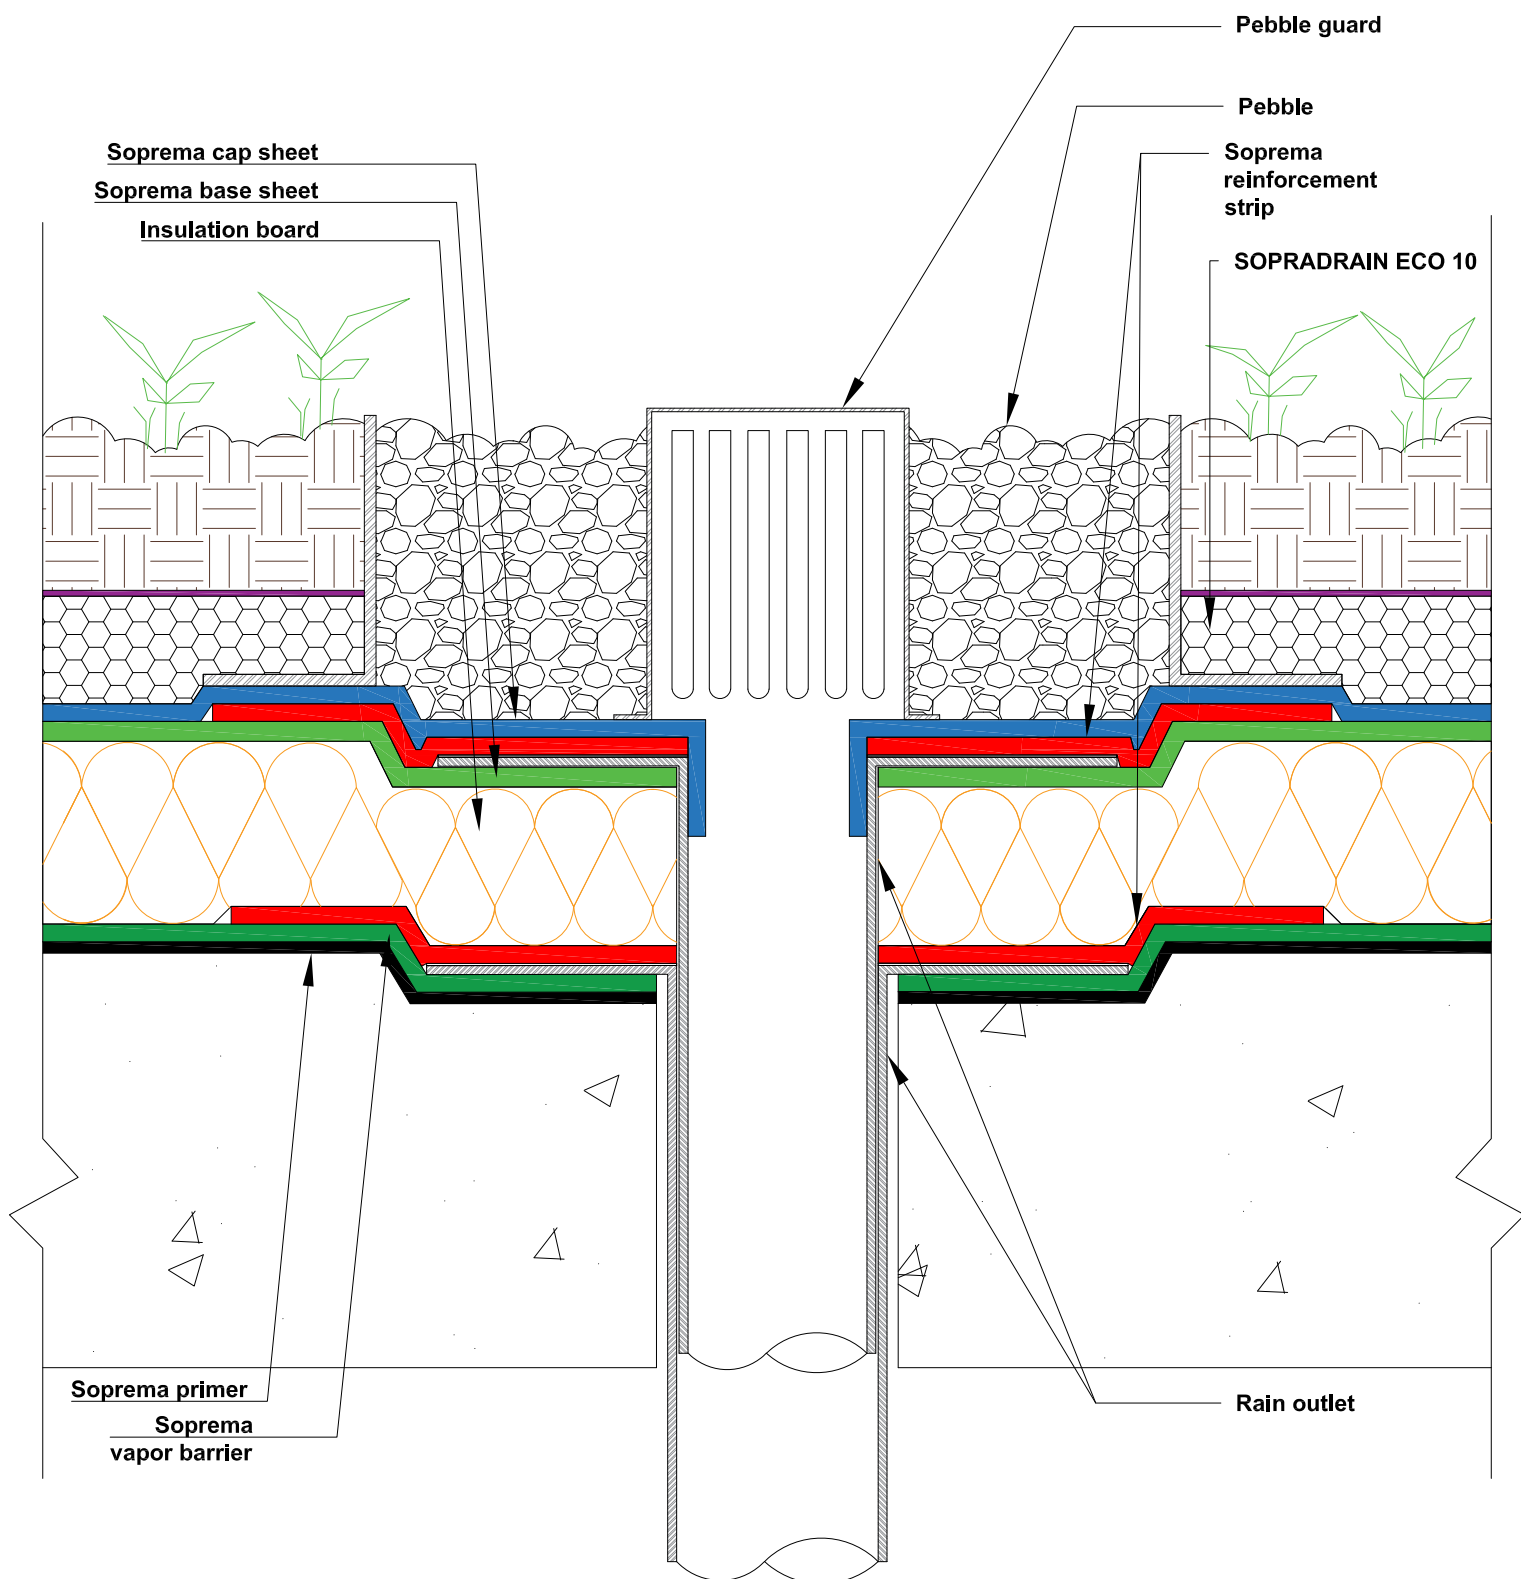

COPYRIGHT 2021 SOPREMA



SOPREMA

LEVEL 35, BARANGAROO
 AVENUE, SYDNEY, 2000
 WWW.SOPREMA.COM.AU

TITLE: **RAIN OUTLET DETAIL**

PROJECT:

DRAWING NUMBER:

SCALE:

NTS


DATE:

2021

GWR3

NOTE:

This detail is only indicative and should be verified by the designer and/or the applicator according to real job site conditions.

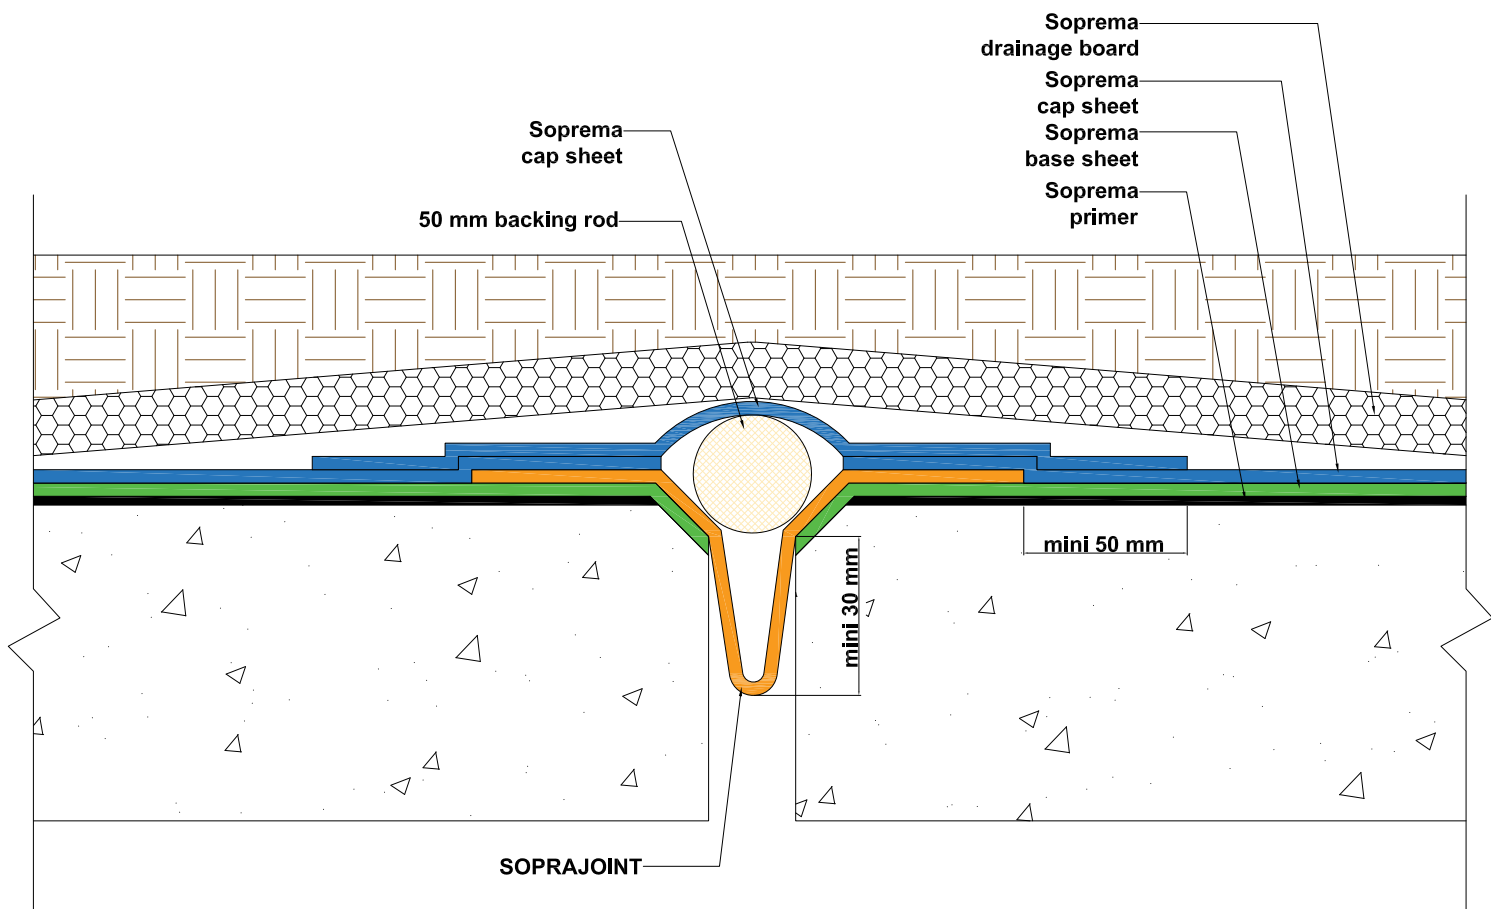

COPYRIGHT 2022 SOPREMA



LEVEL 35, BARANGAROO
AVENUE, SYDNEY, 2000
WWW.SOPREMA.COM.AU

TITLE: HORIZONTAL MOVEMENT JOINT

PROJECT:

DRAWING NUMBER:

SCALE:


NTS

DATE:

2022

NOTE:

This detail is only indicative and should be verified by the designer and/or the applicator according to real job site conditions.

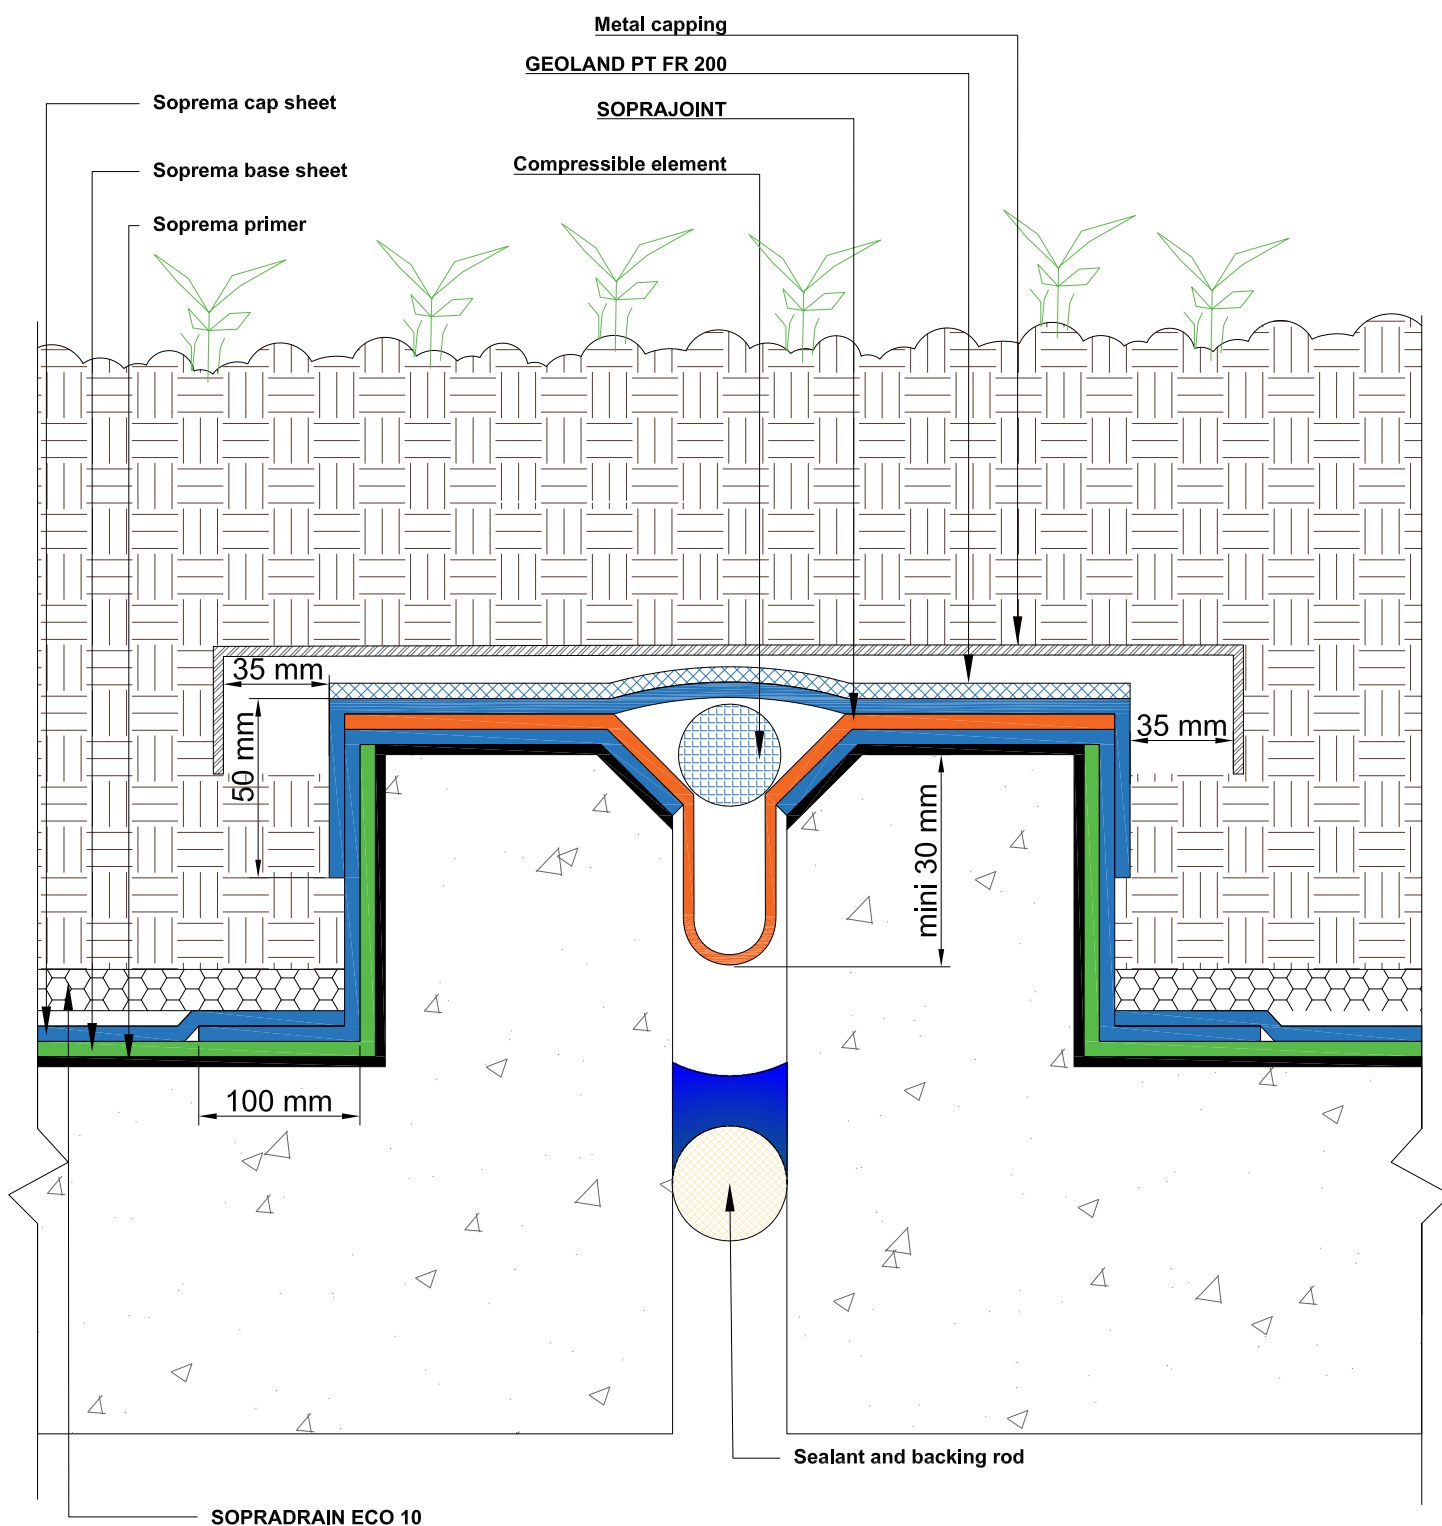

NOTE:

This detail is only indicative and should be verified by the designer and/or the applicator according to real job site conditions.

COPYRIGHT 2022 SOPREMA



SOPREMA

LEVEL 35, BARANGAROO
AVENUE, SYDNEY, 2000
WWW.SOPREMA.COM.AU

TITLE: **Movement joint detail onto a hob**

PROJECT:


DRAWING NUMBER:

SCALE:

NTS

DATE:

2022

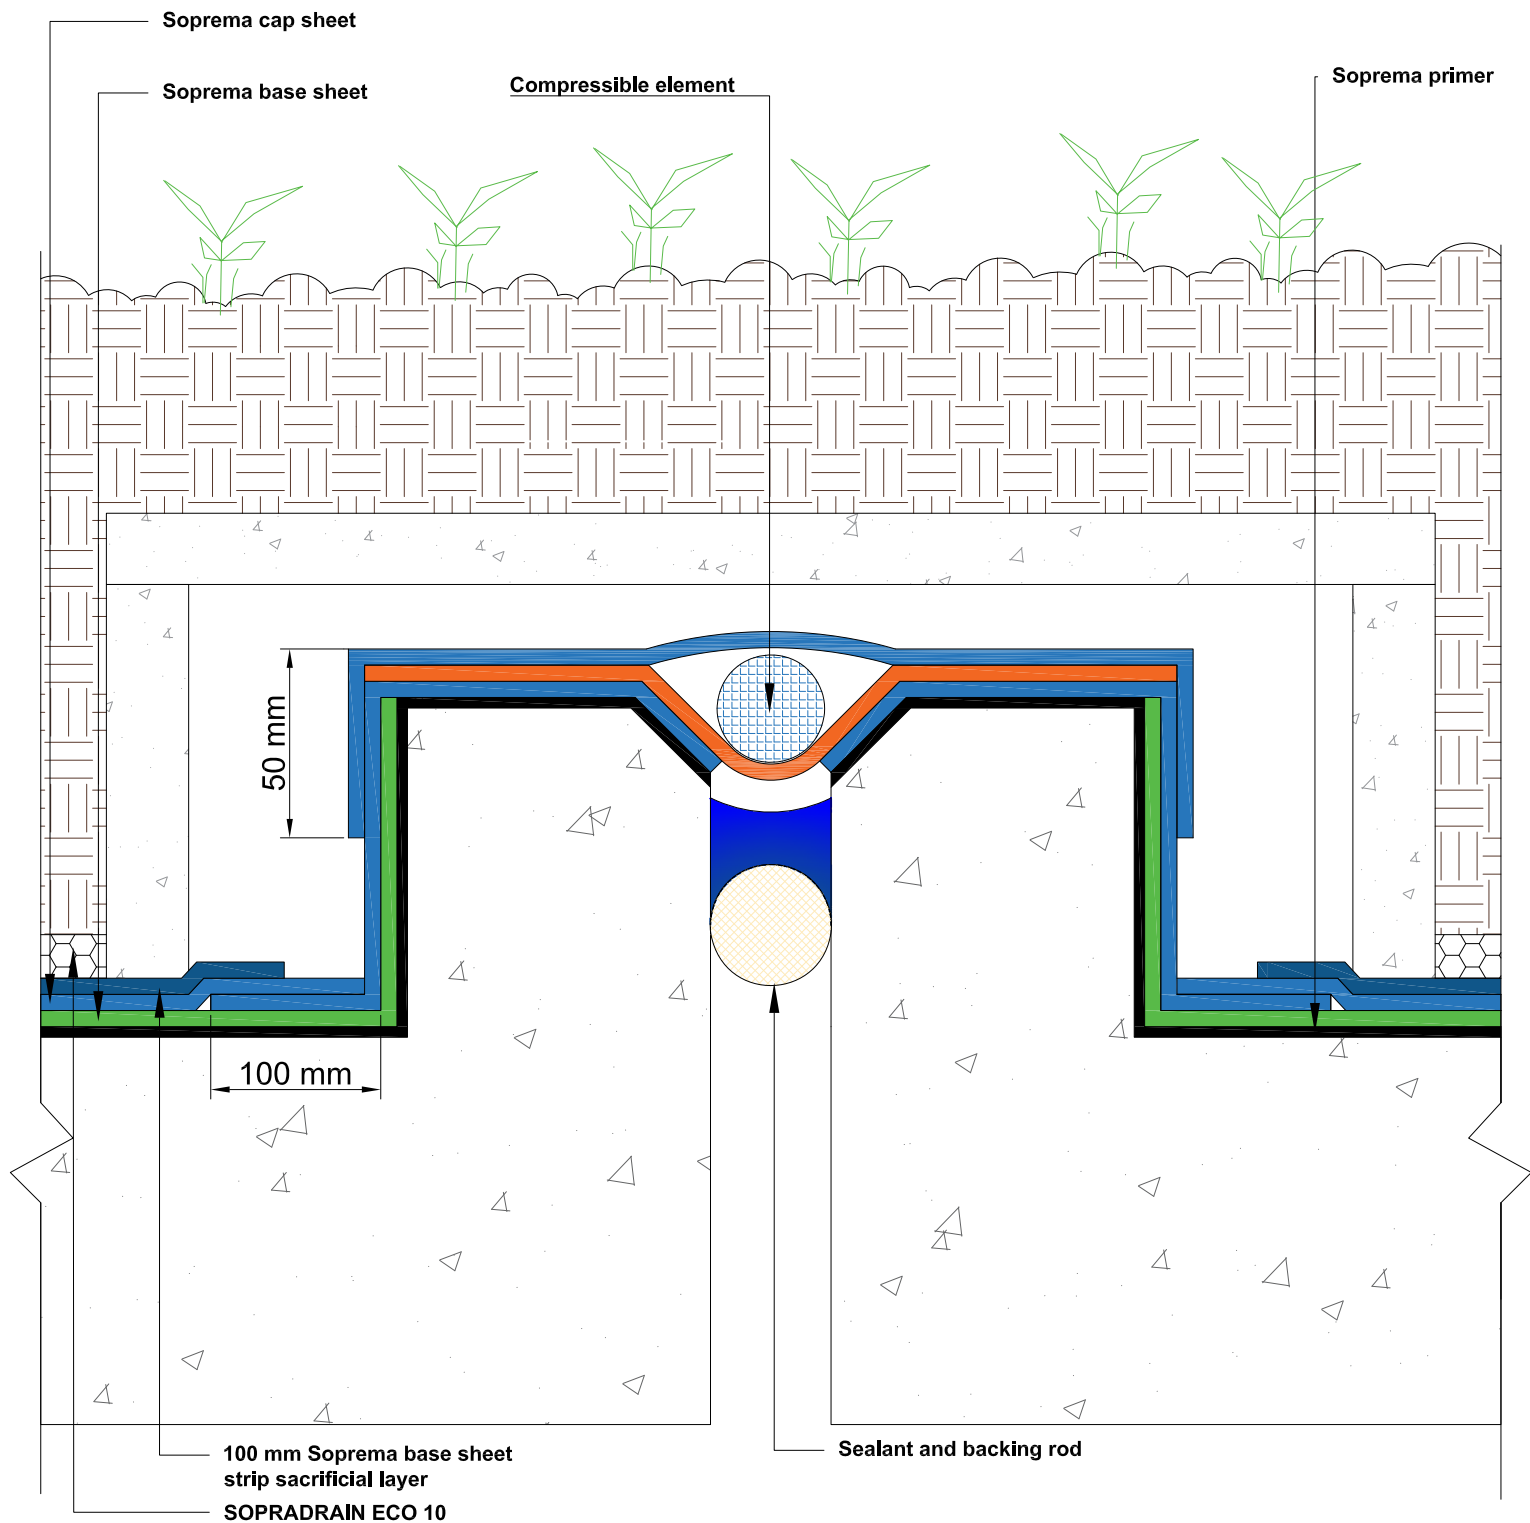

COPYRIGHT 2021 SOPREMA



LEVEL 35, BARANGAROO
AVENUE, SYDNEY, 2000
WWW.SOPREMA.COM.AU

TITLE: MOVEMENT JOINT ONTO A HOB
DETAIL OP1

PROJECT:

DRAWING NUMBER:

SCALE:

NTS

DATE:

2021

GR20

NOTE:

This detail is only indicative and should be verified by the designer and/or the applicator according to real job site conditions.

SOPREMA's technical team will be more than happy to assist you with any queries you may have. Shall you have any questions, or need assistance with details review for your project, do not hesitate to contact us.

Richard Ajavon
Technical Manager

rajavon@soprema.com.au

